

CURB SIDE EXTERIOR ELEVATION

THIS DRAWING IS THE PROPERTY OF FRONTLINE COMMUNICATIONS. IT IS CONFIDENTIAL AND ALL RIGHTS ARE RESERVED. IT SHALL NOT BE REPRODUCED, COPIED, LENT, OR USED FOR ANY PURPOSE OTHER THAN THAT FOR WHICH IT IS SPECIFICALLY FURNISHED.

PRELIMINARY USE ONLY  
THIS DRAWING IS FOR REPRESENTATION ONLY. DETAILED ENGINEERING DRAWINGS WILL BE CREATED FOR MANUFACTURING. CHANGES MAY BE REQUIRED TO ACCOMMODATE MANUFACTURING REQUIREMENTS AND CUSTOMER SPECIFICATIONS.

DRAWN	J.Chriss	DATE	5-4-17
SHEET	1 OF 5	NOT TO SCALE	


**FRONTLINE COMMUNICATIONS**  
An Oshkosh Corporation Company

12770 44th Street North  
Clearwater, FL 33762  
Phone (727) 573-0400  
www.frontlinecomm.com

**OSHKOSH**

**Fort Bend County TX  
Mobile Command Vehicle  
C-35X-3 - M2-106**


SIZE	DWG NO.	REV
B	046800	-

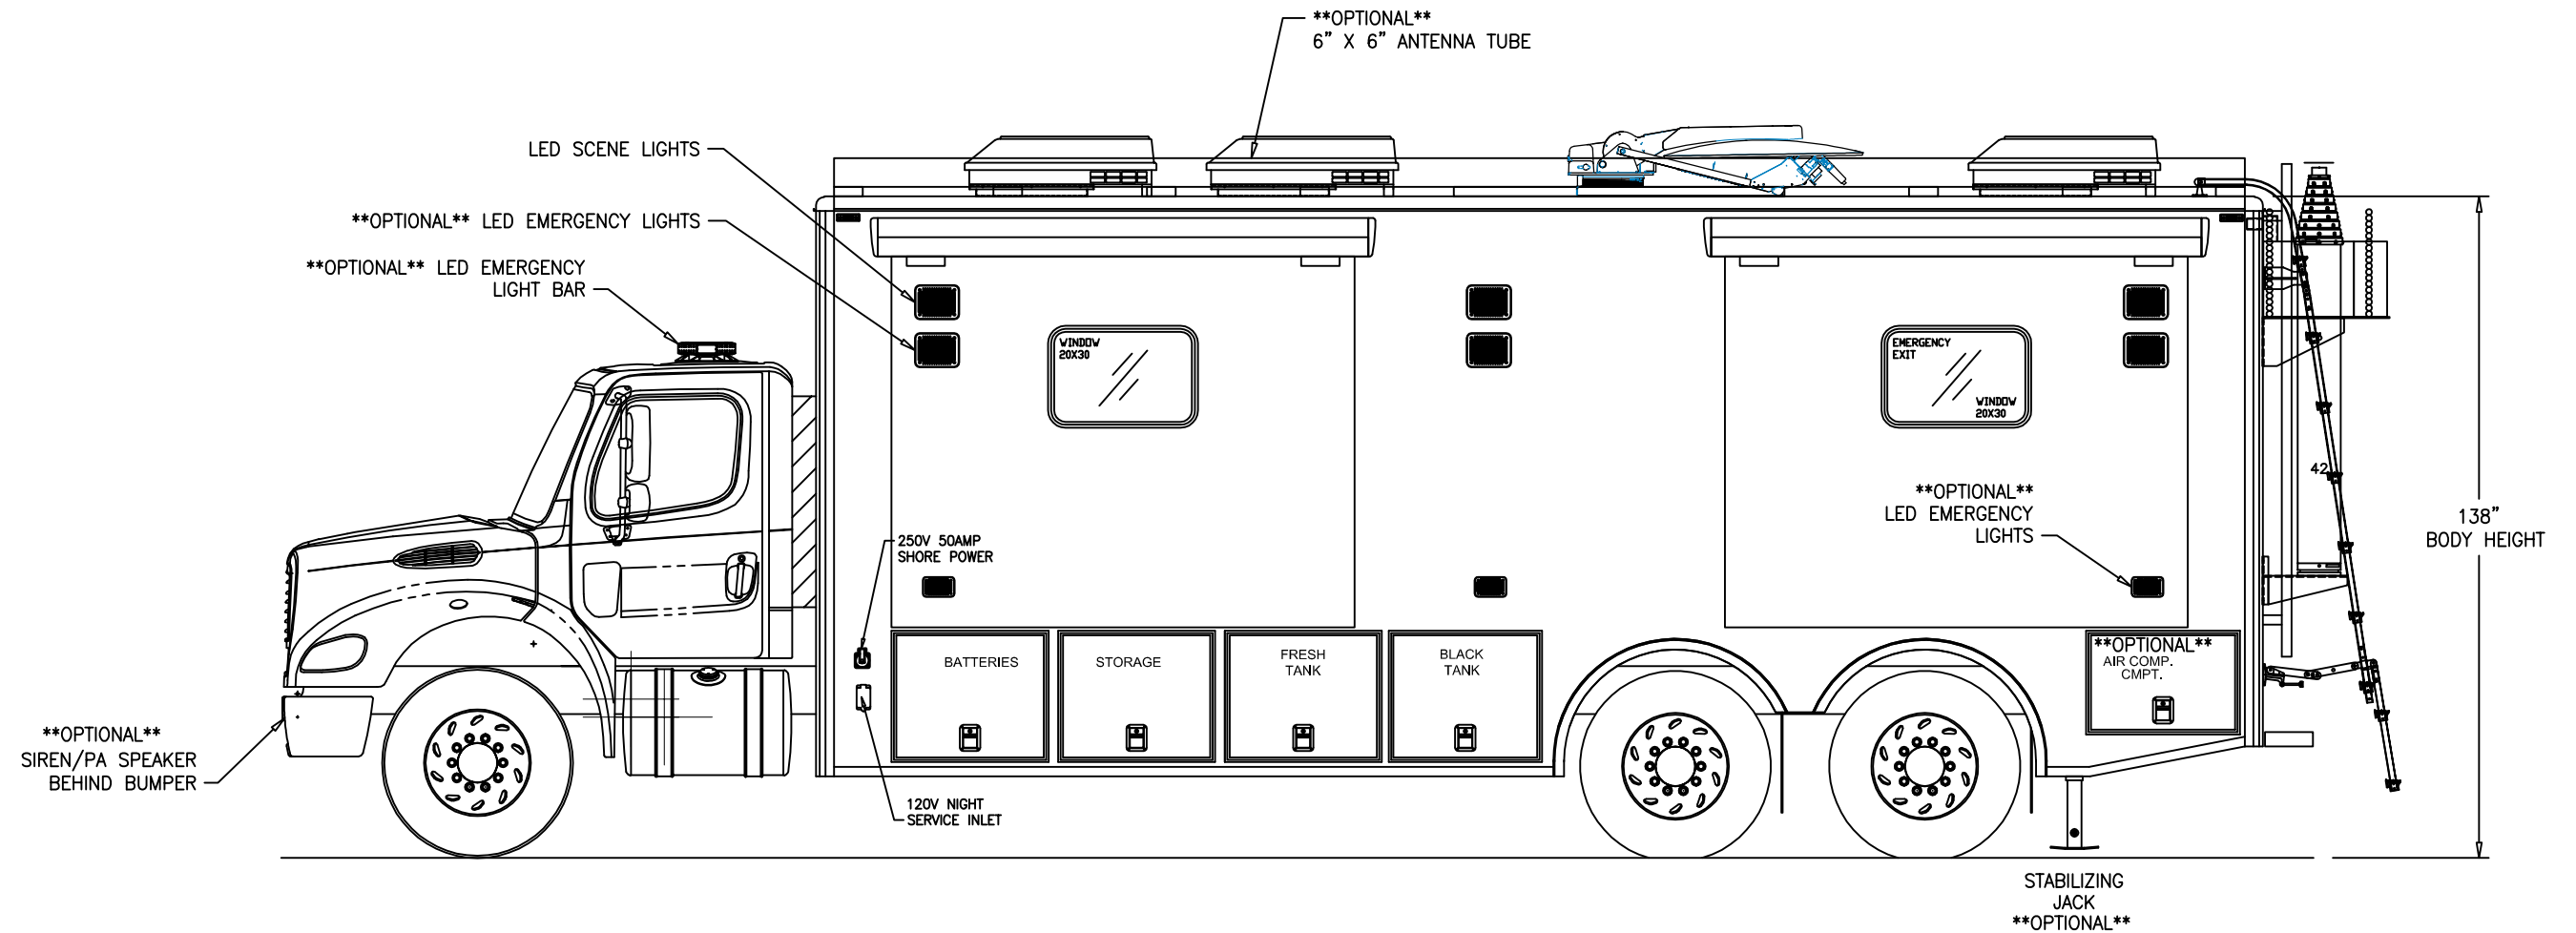


STREET SIDE EXTERIOR ELEVATION

THIS DRAWING IS THE PROPERTY OF FRONTLINE COMMUNICATIONS. IT IS CONFIDENTIAL AND ALL RIGHTS ARE RESERVED. IT SHALL NOT BE REPRODUCED, COPIED, LENT, OR USED FOR ANY PURPOSE OTHER THAN THAT FOR WHICH IT IS SPECIFICALLY FURNISHED.			<b>FRONTLINE COMMUNICATIONS</b> <small>An Oshkosh Corporation Company</small>		12770 44th Street North Clearwater, FL 33762 Phone (727) 573-0400 www.frontlinecomm.com	<b>OSHKOSH</b>
PRELIMINARY USE ONLY THIS DRAWING IS FOR REPRESENTATION ONLY. DETAILED ENGINEERING DRAWINGS WILL BE CREATED FOR MANUFACTURING. CHANGES MAY BE REQUIRED TO ACCOMMODATE MANUFACTURING REQUIREMENTS AND CUSTOMER SPECIFICATIONS.			<b>Fort Bend County TX Mobile Command Vehicle C-35X-3 - M2-106</b>			
DRAWN	J.Chriss	DATE	5-4-17	SIZE	DWG NO.	REV
SHEET	2 OF 5	NOT TO SCALE		B	046800	-




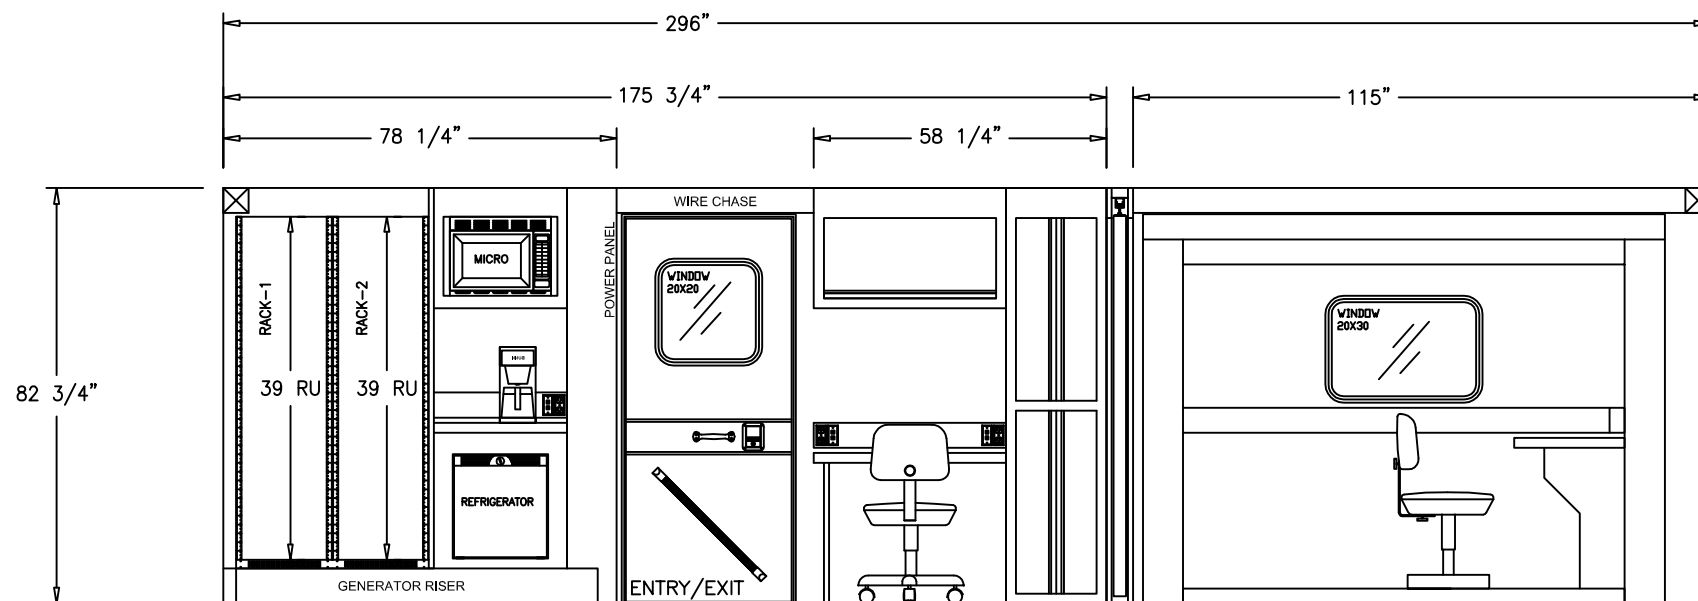


CURB SIDE INTERIOR ELEVATION

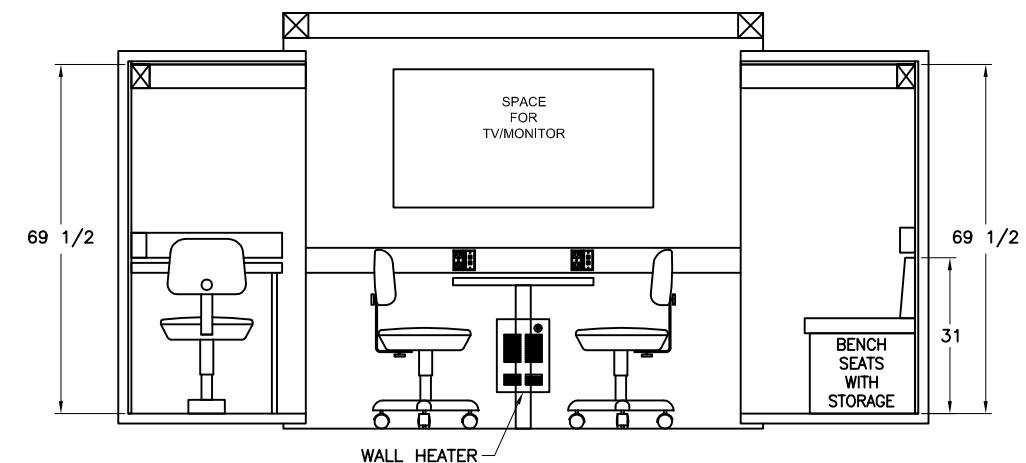

REAR INTERIOR WALL

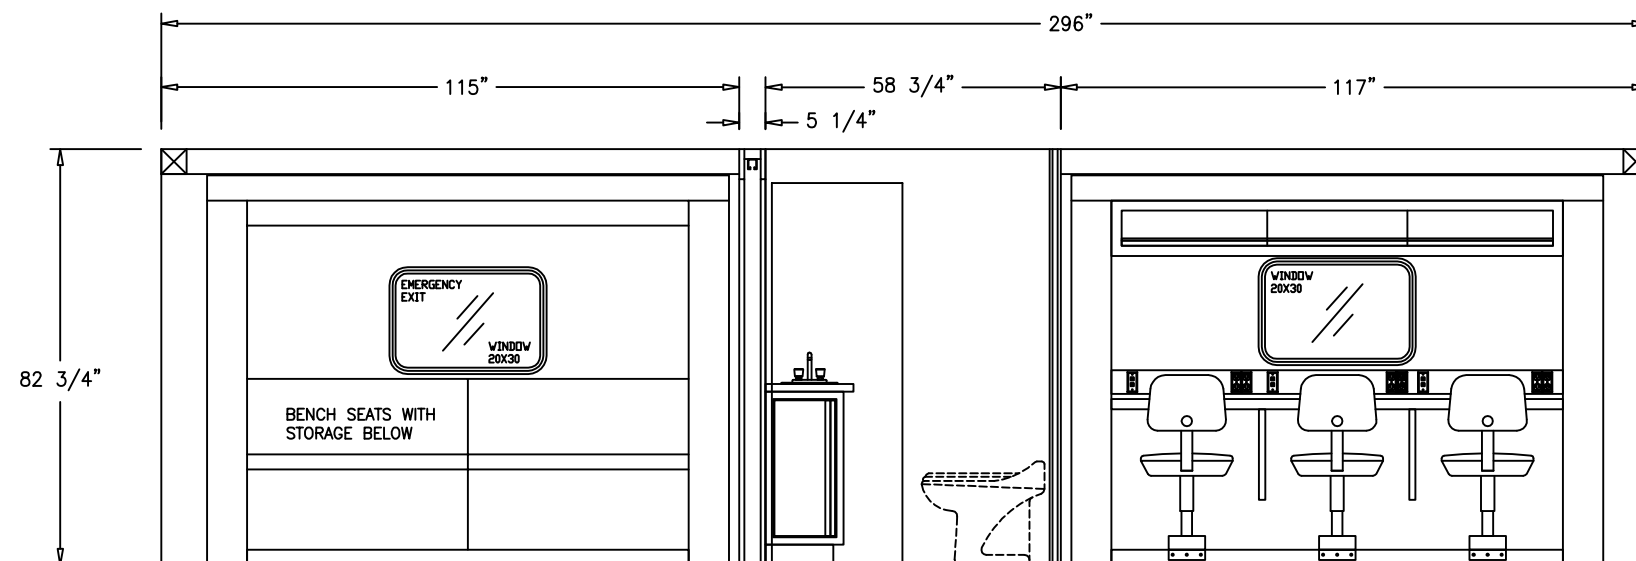


STREET SIDE INTERIOR ELEVATION

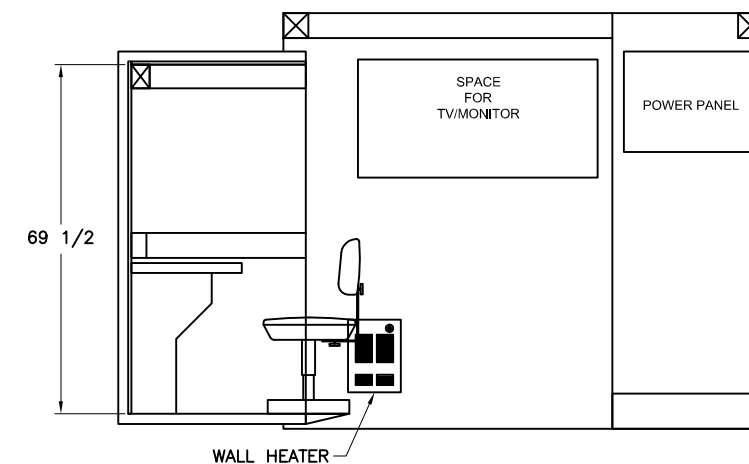


FRONT INTERIOR WALL


THIS DRAWING IS THE PROPERTY OF FRONTLINE COMMUNICATIONS. IT IS CONFIDENTIAL AND ALL RIGHTS ARE RESERVED. IT SHALL NOT BE REPRODUCED, COPIED, LENT, OR USED FOR ANY PURPOSE OTHER THAN THAT FOR WHICH IT IS SPECIFICALLY FURNISHED.			<b>FRONTLINE COMMUNICATIONS</b> <small>An Oshkosh Corporation Company</small>		12770 44th Street North Clearwater, FL 33762 Phone (727) 573-0400 www.frontlinecomm.com	
PRELIMINARY USE ONLY THIS DRAWING IS FOR REPRESENTATION ONLY. DETAILED ENGINEERING DRAWINGS WILL BE CREATED FOR MANUFACTURING. CHANGES MAY BE REQUIRED TO ACCOMMODATE MANUFACTURING REQUIREMENTS AND CUSTOMER SPECIFICATIONS.			<b>Fort Bend County TX</b> <b>Mobile Command Vehicle</b> <b>C-35X-3 - M2-106</b>			
DRAWN	J.Chriss	DATE	5-4-17	SIZE	DWG NO.	REV
SHEET	4 OF 5	NOT TO SCALE	B	046800	-	

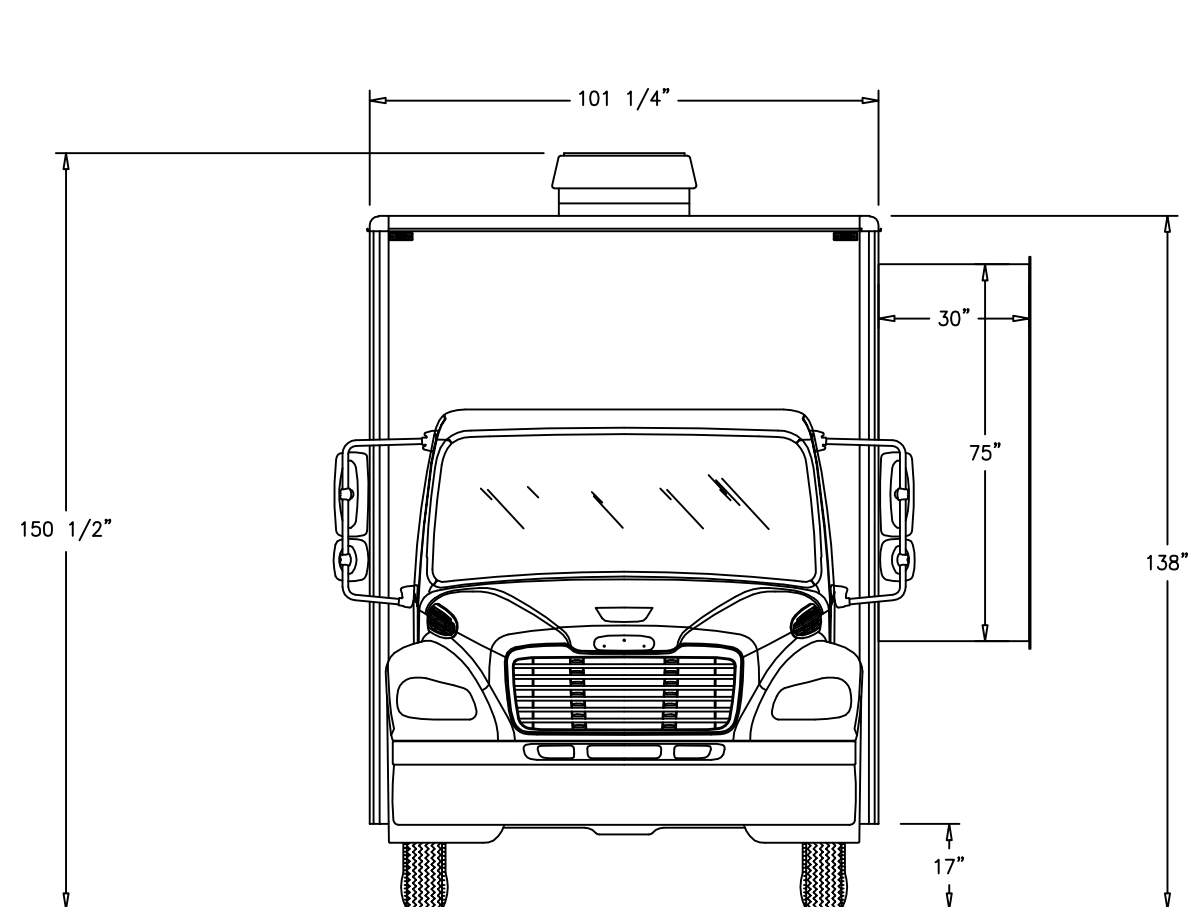

FRONT EXTERIOR

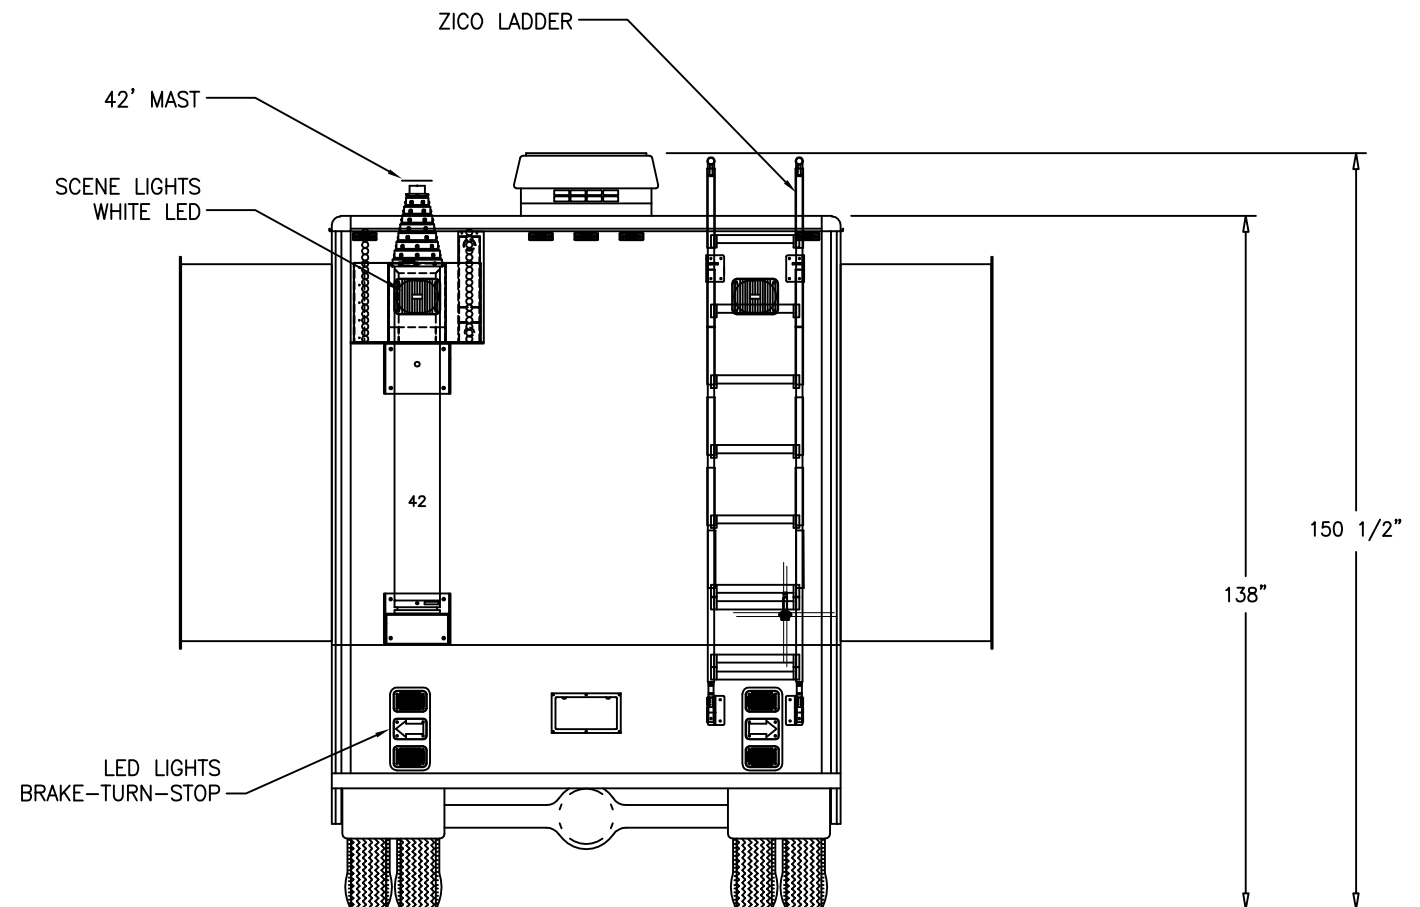

REAR ELEVATION

<p>THIS DRAWING IS THE PROPERTY OF FRONTLINE COMMUNICATIONS. IT IS CONFIDENTIAL AND ALL RIGHTS ARE RESERVED. IT SHALL NOT BE REPRODUCED, COPIED, LENT, OR USED FOR ANY PURPOSE OTHER THAN THAT FOR WHICH IT IS SPECIFICALLY FURNISHED.</p>			<div><div><div>FRONTLINE</div><div>COMMUNICATIONS</div><div>An Oshkosh Corporation Company</div></div><div><div>12770 44th Street North Clearwater, FL 33762 Phone (727) 573-0400 www.frontlinecomm.com</div><div></div></div></div>			
<p>PRELIMINARY USE ONLY</p> <p>THIS DRAWING IS FOR REPRESENTATION ONLY. DETAILED ENGINEERING DRAWINGS WILL BE CREATED FOR MANUFACTURING. CHANGES MAY BE REQUIRED TO ACCOMMODATE MANUFACTURING REQUIREMENTS AND CUSTOMER SPECIFICATIONS.</p>			<p>Fort Bend County TX</p> <p>Mobile Command Vehicle</p> <p>C-35X-3 - M2-106</p>			
DRAWN	J.Chriss	DATE	5-4-17	SIZE	DWG NO.	REV
SHEET	5 OF 5	NOT TO SCALE	B	046800	-	