
 


## RIGHT SIDE EXTERIOR ELEVATION

THIS DRAWING IS THE PROPERTY OF PIERCE MANUFACTURING. IT IS CONFIDENTIAL AND ALL RIGHTS ARE RESERVED. IT SHALL NOT BE REPRODUCED, COPIED, LENT, OR USED FOR ANY PURPOSE OTHER THAN THAT FOR WHICH IT IS SPECIFICALLY FURNISHED.		PRELIMINARY USE ONLY THIS DRAWING IS FOR REPRESENTATION ONLY. DETAILED ENGINEERING DRAWINGS WILL BE CREATED FOR MANUFACTURING. CHANGES MAY BE REQUIRED TO ACCOMMODATE MANUFACTURING REQUIREMENTS AND CUSTOMER SPECIFICATIONS.				DALLAS Mobile Command Vehicle C-45X-4 - Pierce Arrow XT	
BID # 948		MANUFACTURING, INC		SIZE		DWG NO.	
REP: Scott Beckwith		DRAWN MRS		DATE 1/29/20		REV	
DEALER: Siddons-Martin Emergency Group		SHEET 1 OF 5		NOT TO SCALE		B 052041 -	

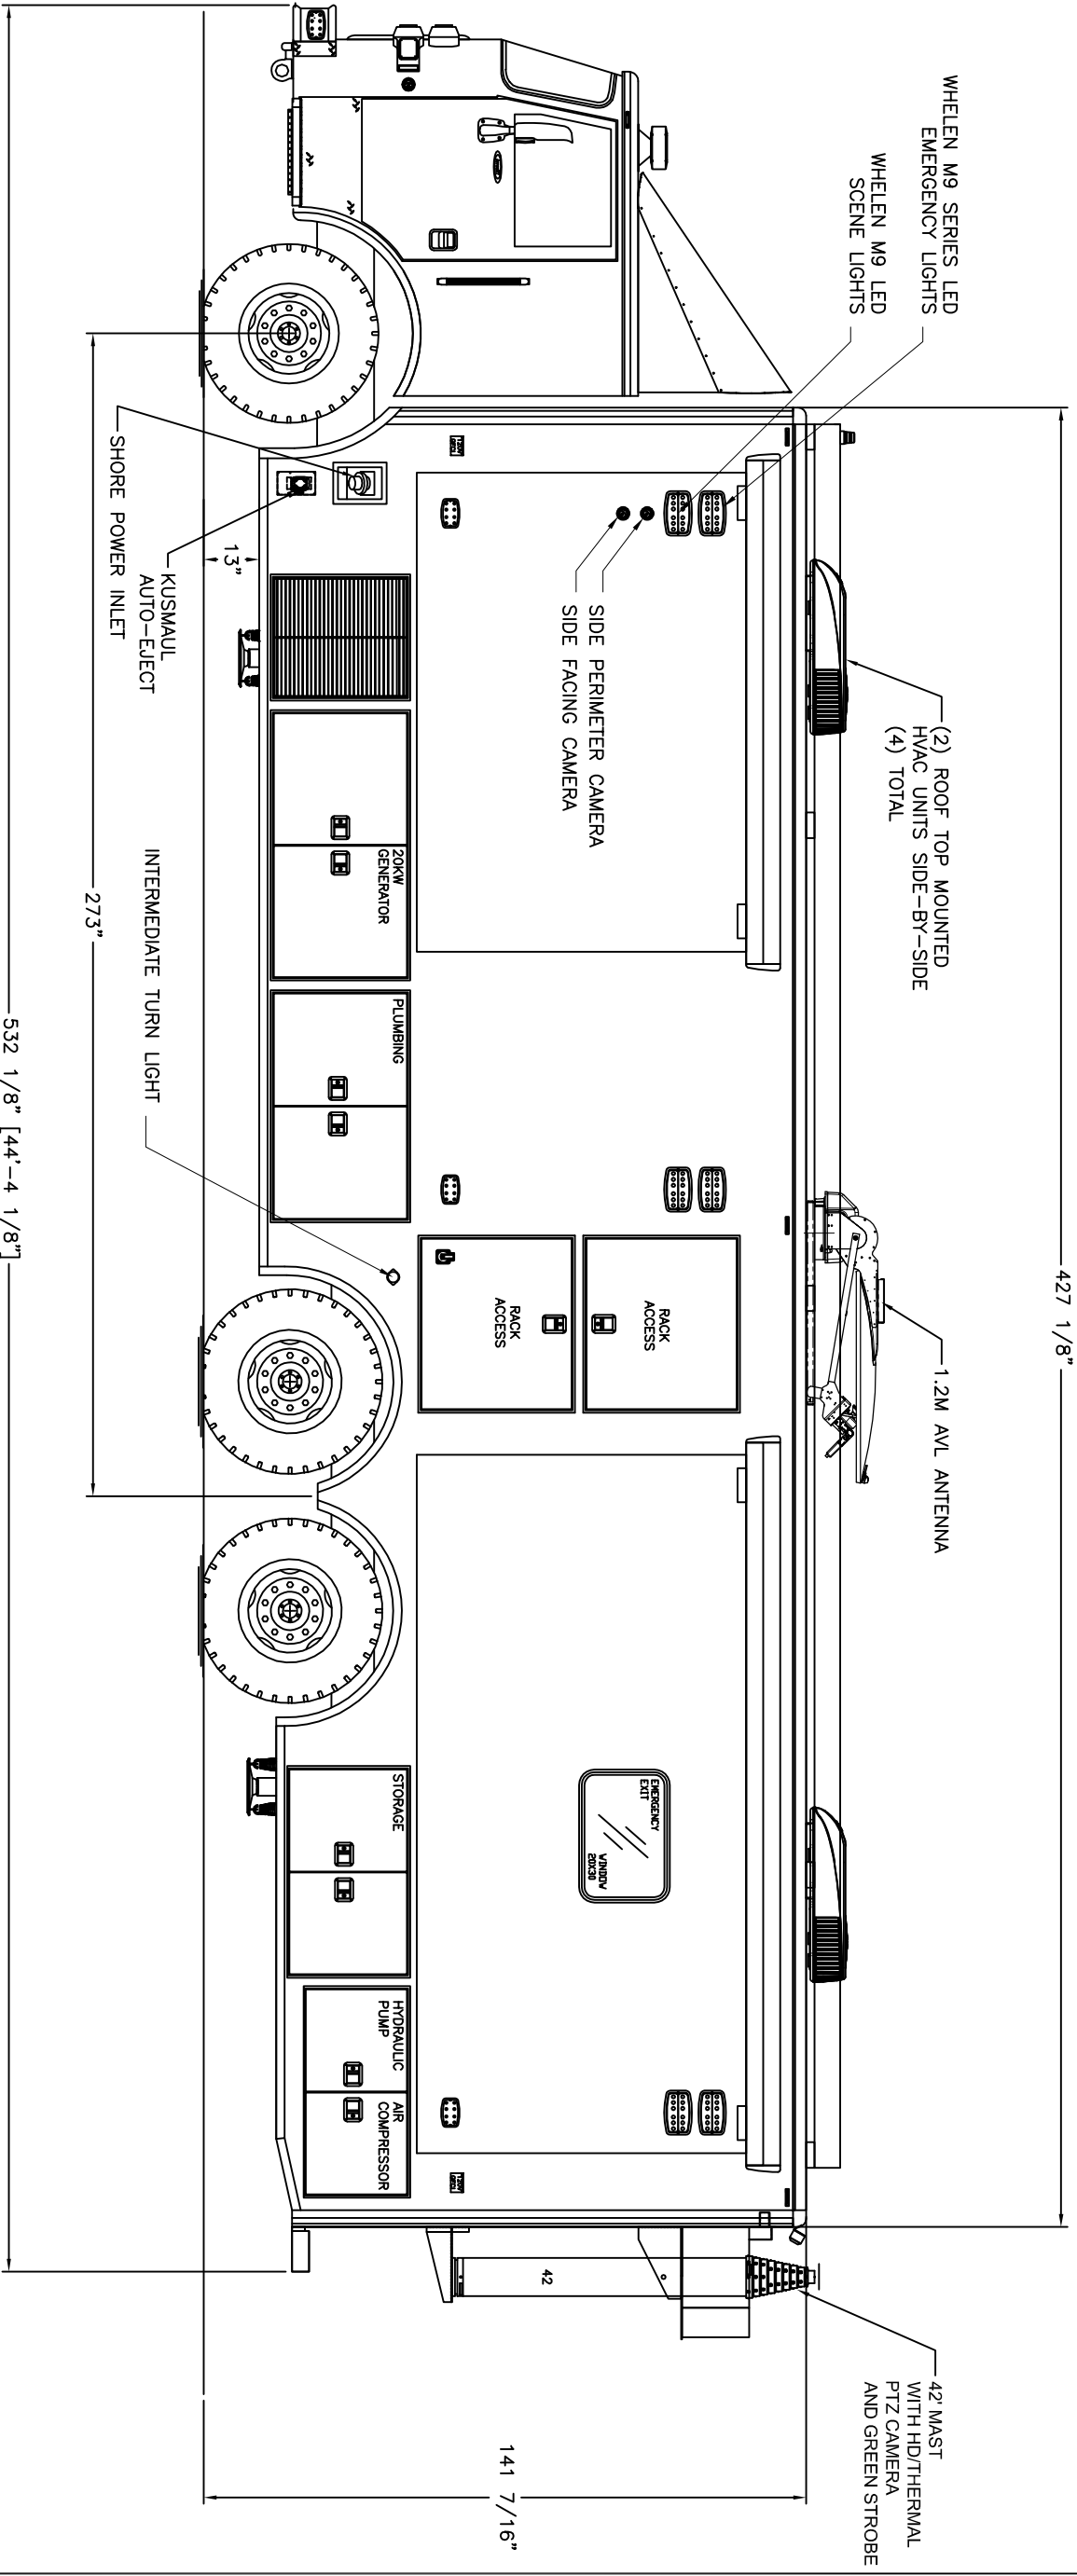

LEFT SIDE EXTERIOR ELEVATION

THIS DRAWING IS THE PROPERTY OF PIERCE MANUFACTURING. IT IS CONFIDENTIAL AND ALL RIGHTS ARE RESERVED. IT SHALL NOT BE REPRODUCED, COPIED, LENT, OR USED FOR ANY PURPOSE OTHER THAN THAT FOR WHICH IT IS SPECIFICALLY FURNISHED.


BID # 948  
REP: Scott Beckwith  
DEALER: Siddons-Martin Emergency Group

PRELIMINARY USE ONLY  
THIS DRAWING IS FOR REPRESENTATION ONLY. DETAILED ENGINEERING DRAWINGS WILL BE CREATED FOR MANUFACTURING. CHANGES MAY BE REQUIRED TO ACCOMMODATE MANUFACTURING REQUIREMENTS AND CUSTOMER SPECIFICATIONS.



MANUFACTURING, INC  
DRAWN MRS  
SHEET 2 OF 5  
DATE 1/29/20  
NOT TO SCALE

DALLAS  
Mobile Command Vehicle  
C-45X-4 - Pierce Arrow XT  
SIZE B  
DWG NO. 052041  
REV -

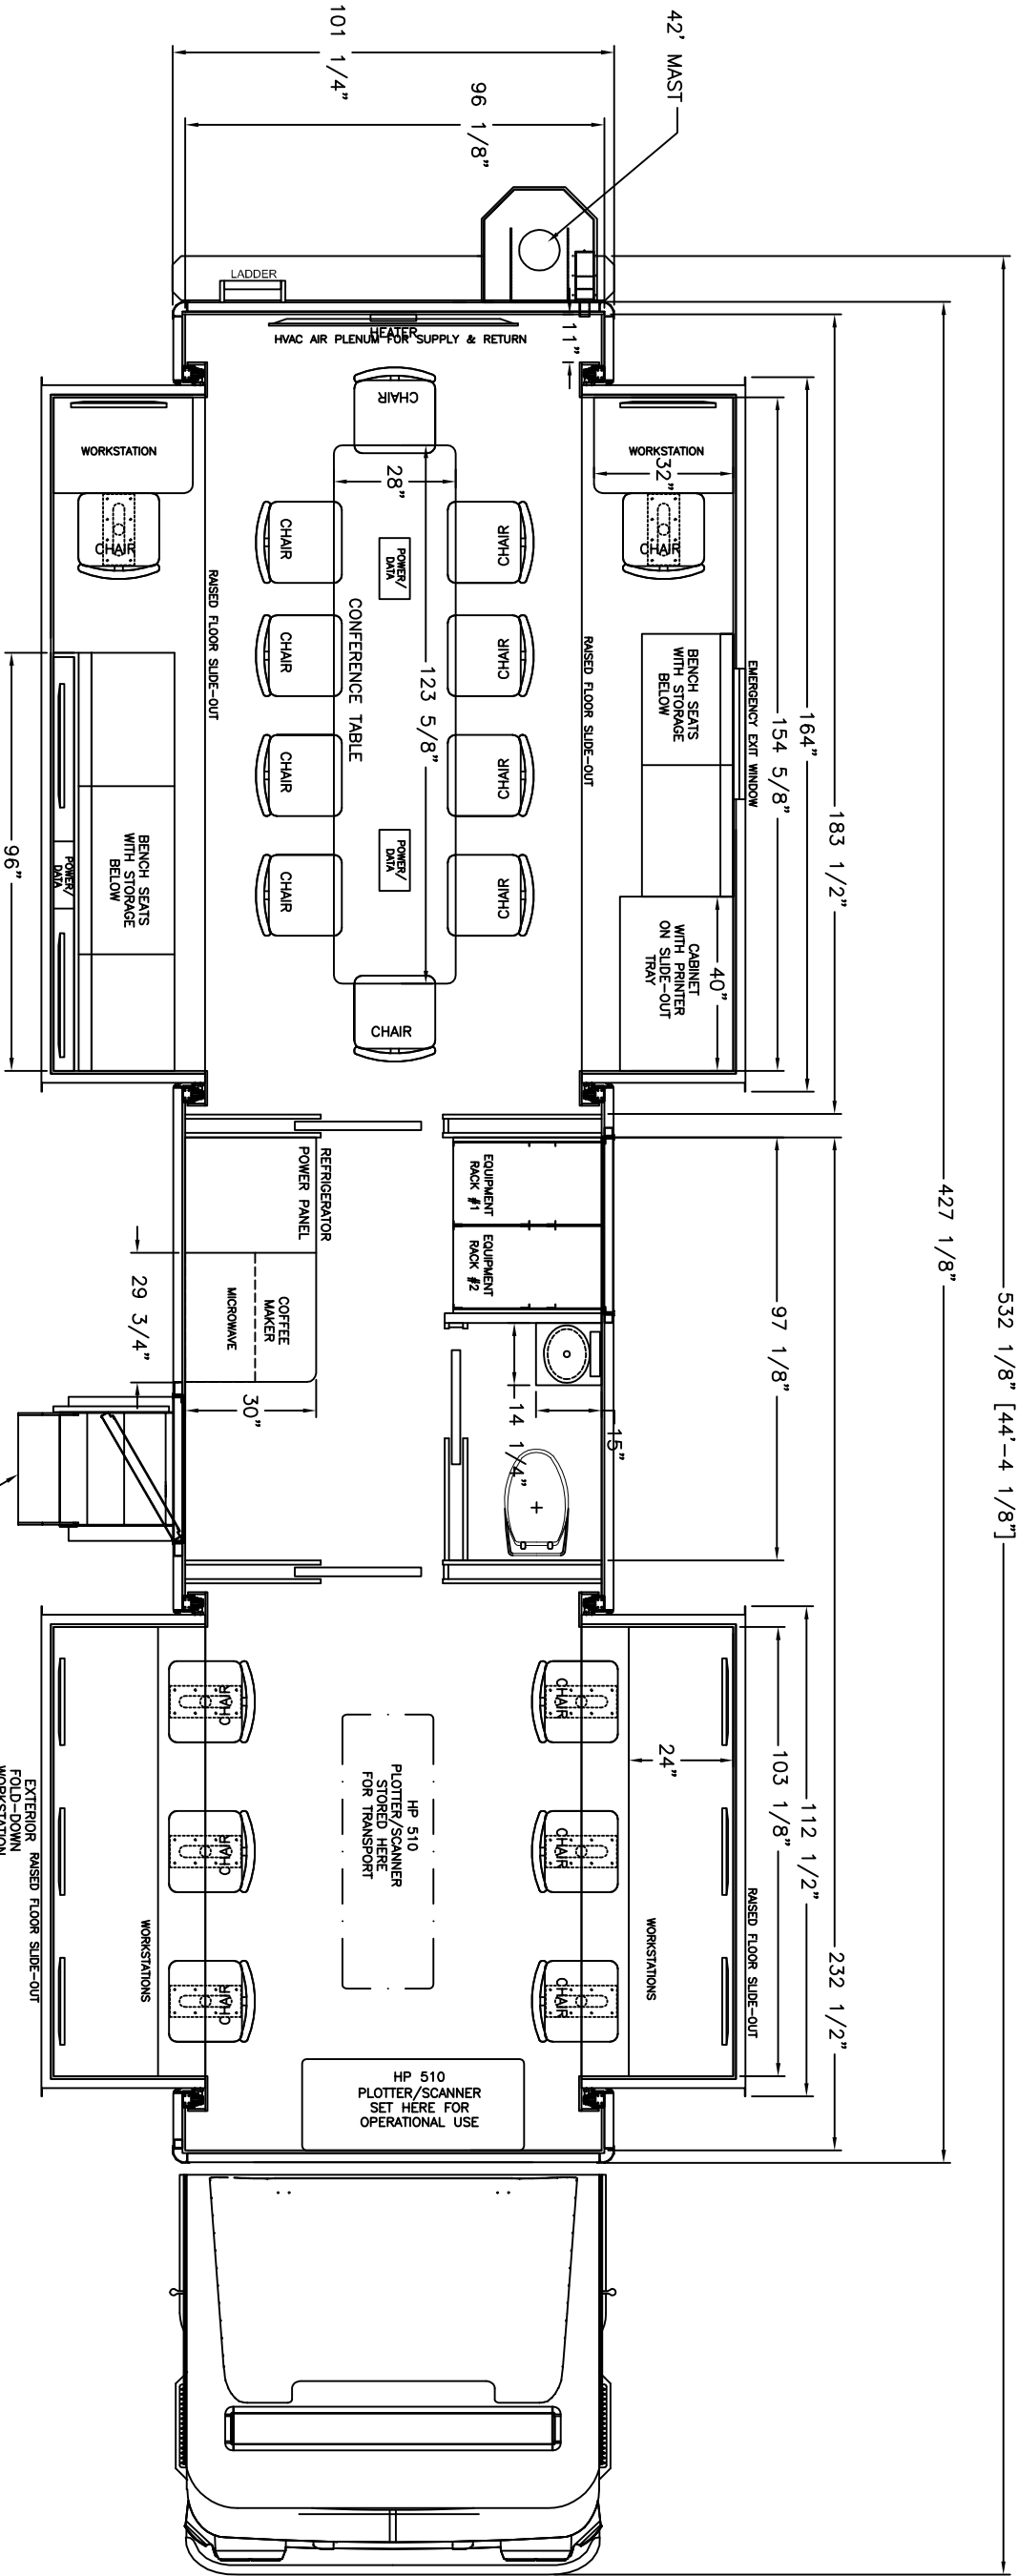

FLOOR PLAN

THIS DRAWING IS THE PROPERTY OF PIERCE MANUFACTURING. IT IS CONFIDENTIAL AND ALL RIGHTS ARE RESERVED. IT SHALL NOT BE REPRODUCED, COPIED, LENT, OR USED FOR ANY PURPOSE OTHER THAN THAT FOR WHICH IT IS SPECIFICALLY FURNISHED.


BID # 948  
REP: Scott Beckwith  
DEALER: Siddons-Martin Emergency Group

PRELIMINARY USE ONLY  
THIS DRAWING IS FOR REPRESENTATION ONLY. DETAILED ENGINEERING DRAWINGS WILL BE CREATED FOR MANUFACTURING. CHANGES MAY BE REQUIRED TO ACCOMMODATE MANUFACTURING REQUIREMENTS AND CUSTOMER SPECIFICATIONS.




MANUFACTURING, INC  
DRAWN MRS  
SHEET 3 OF 5  
DATE 1/29/20  
NOT TO SCALE


DALLAS  
Mobile Command Vehicle  
C-45X-4 - Pierce Arrow XT  
SIZE B  
DWG NO. 052041  
REV -

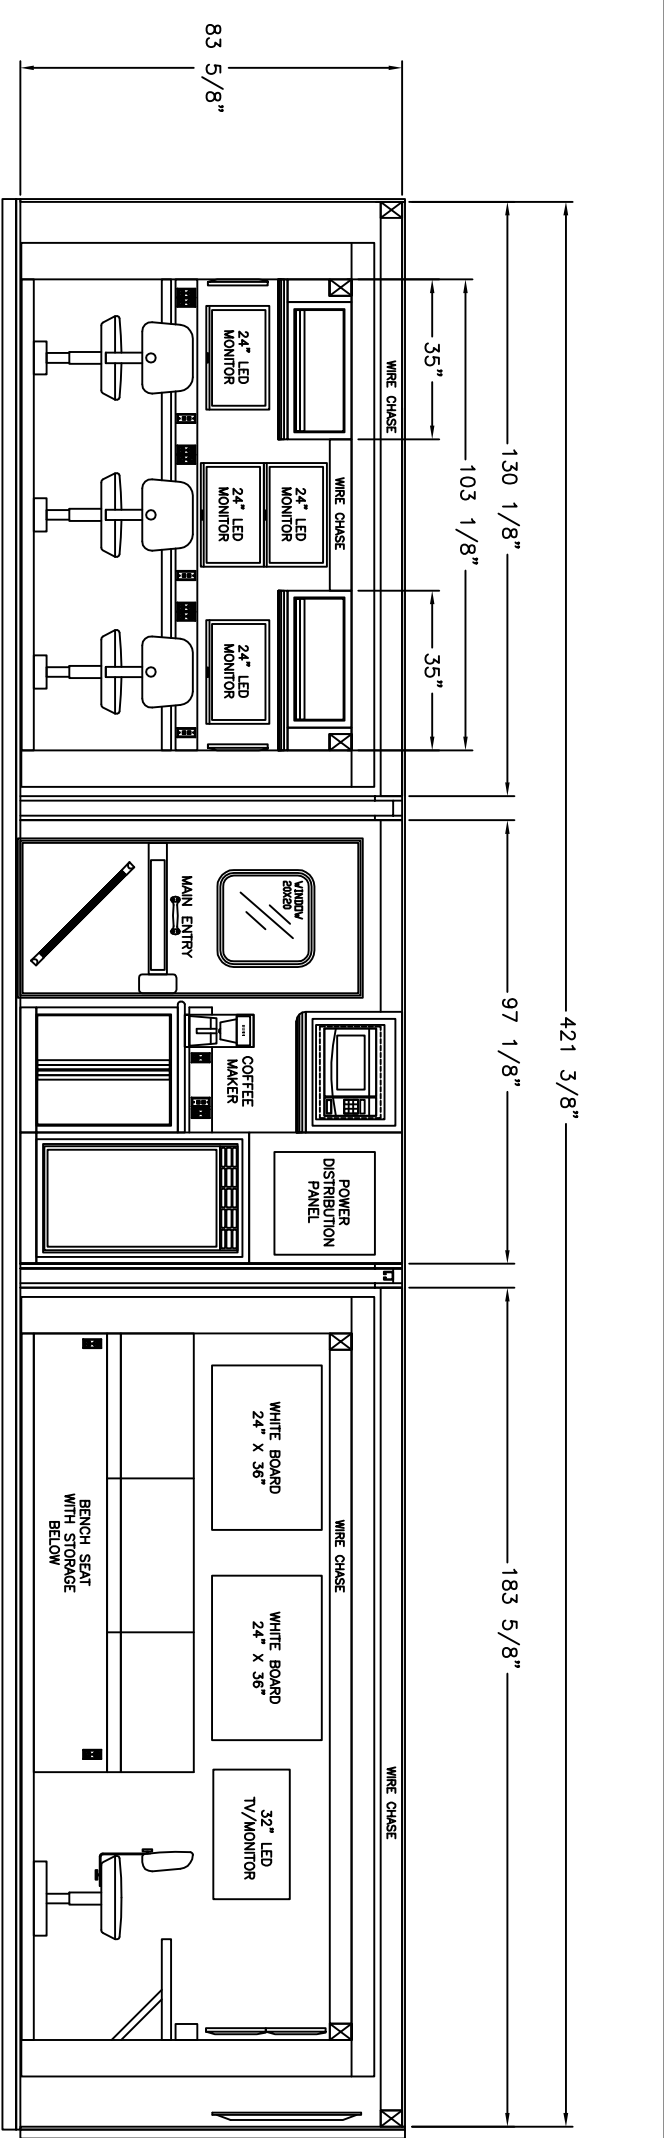


RIGHT SIDE INTERIOR ELEVATION

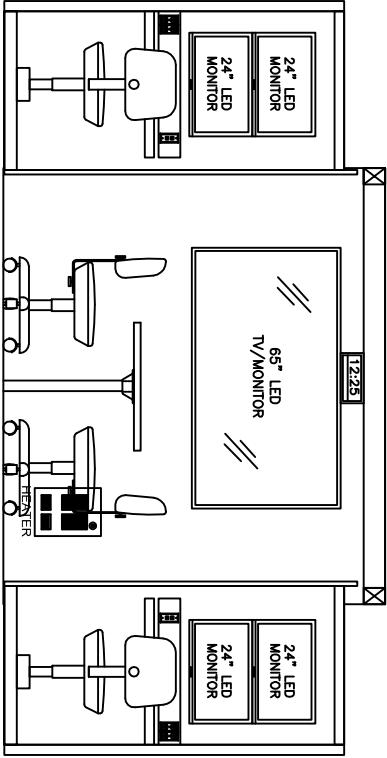

REAR WALL

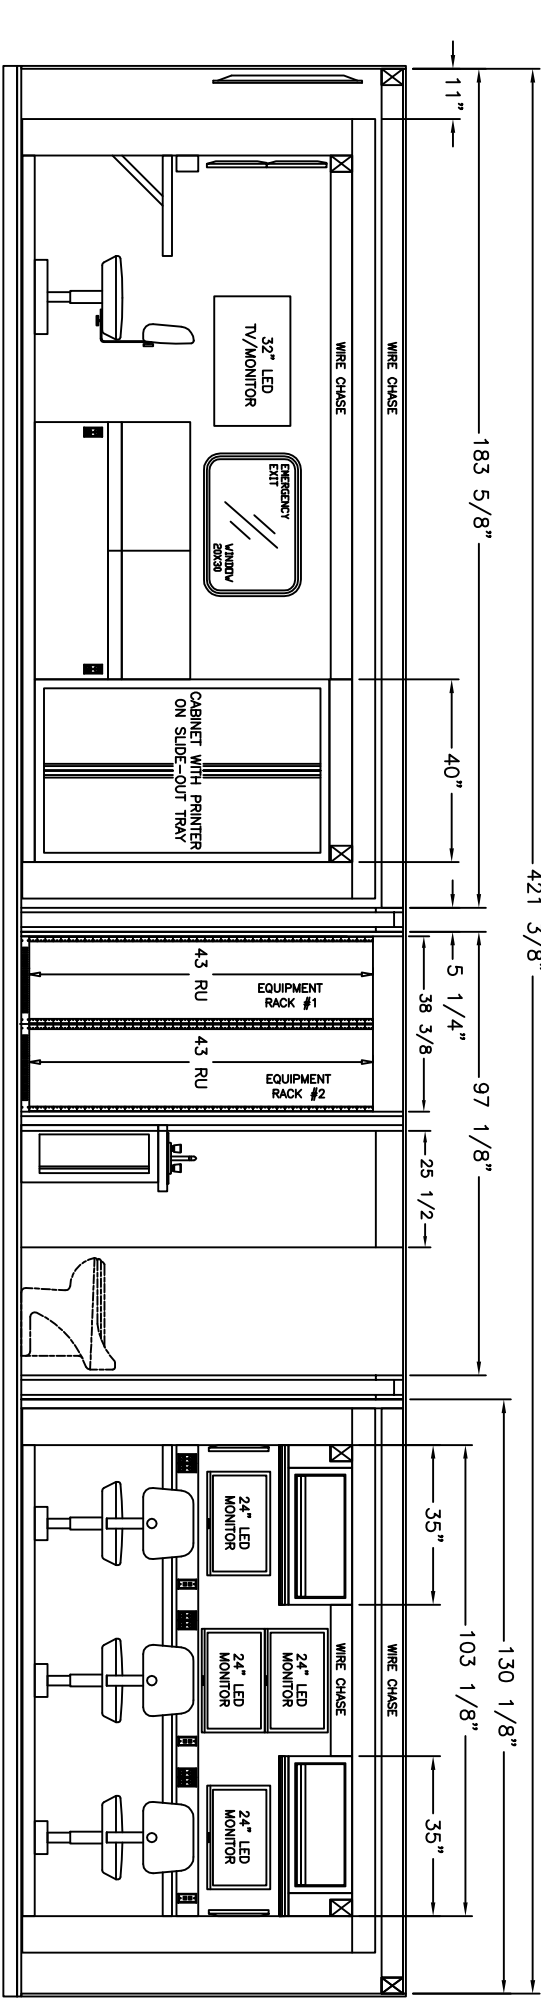

LEFT SIDE INTERIOR ELEVATION

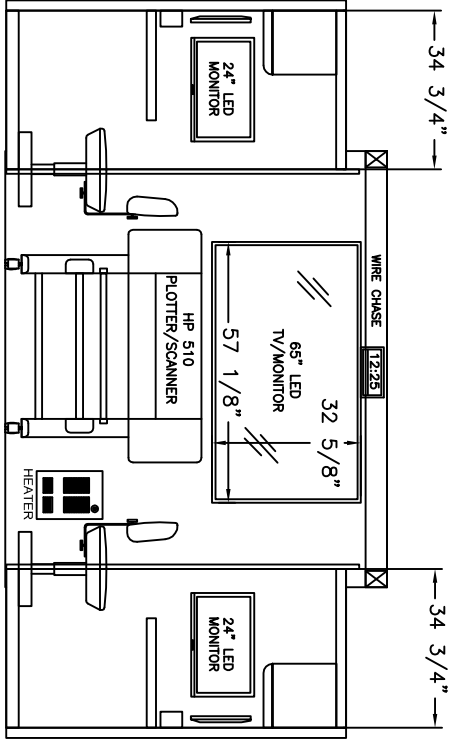

FRONT WALL ELEVATION

THIS DRAWING IS THE PROPERTY OF PIERCE MANUFACTURING. IT IS CONFIDENTIAL AND ALL RIGHTS ARE RESERVED. IT SHALL NOT BE REPRODUCED COPIED LENT OR USED FOR ANY PURPOSE OTHER THAN THAT FOR WHICH IT IS SPECIFICALLY FURNISHED.


BID # 948  
REP: Scott Beckwith  
DEALER: Siddons-Martin Emergency Group

PRELIMINARY USE ONLY  
THIS DRAWING IS FOR REPRESENTATION ONLY. DETAILED ENGINEERING DRAWINGS WILL BE CREATED FOR MANUFACTURING. CHANGES MAY BE REQUIRED TO ACCOMMODATE MANUFACTURING REQUIREMENTS AND CUSTOMER SPECIFICATIONS.




MANUFACTURING, INC.  
DRAWN MRS  
SHEET 4 OF 5  
DATE 1/29/20  
NOT TO SCALE

DALLAS  
Mobile Command Vehicle  
C-45X-4 - Pierce Arrow XT  
SIZE B  
DWG NO. 052041  
REV -

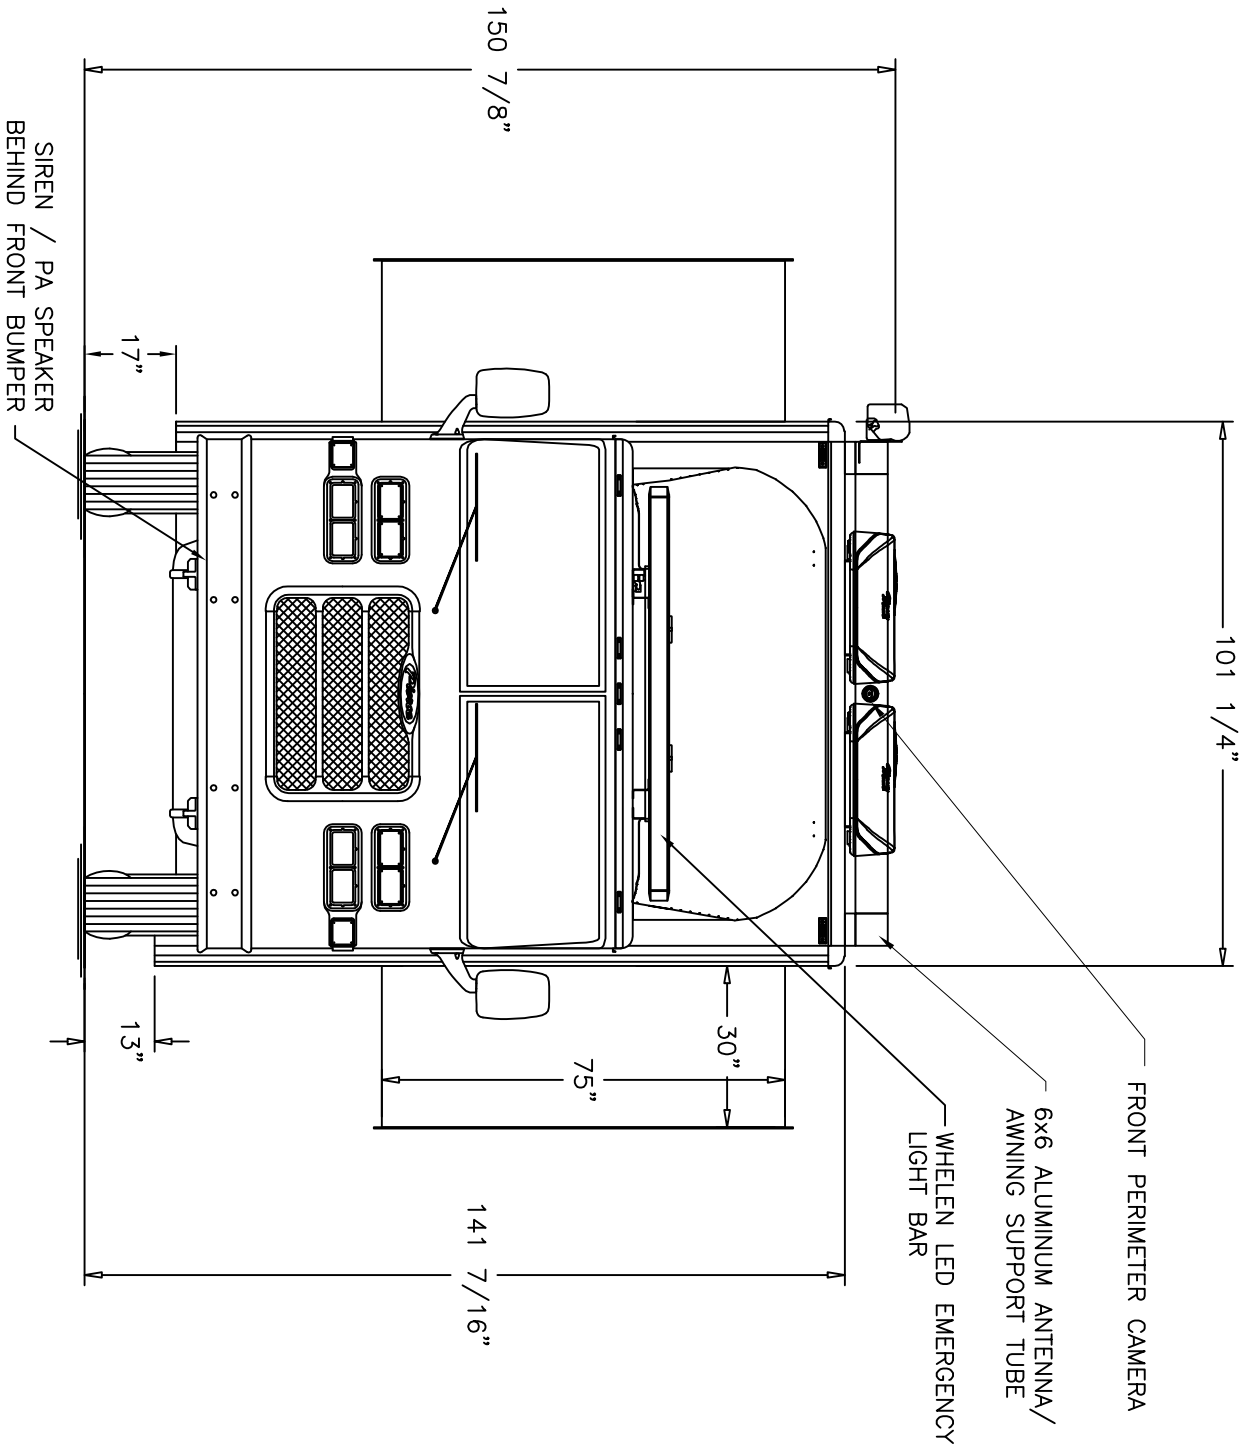

FRONT EXTERIOR

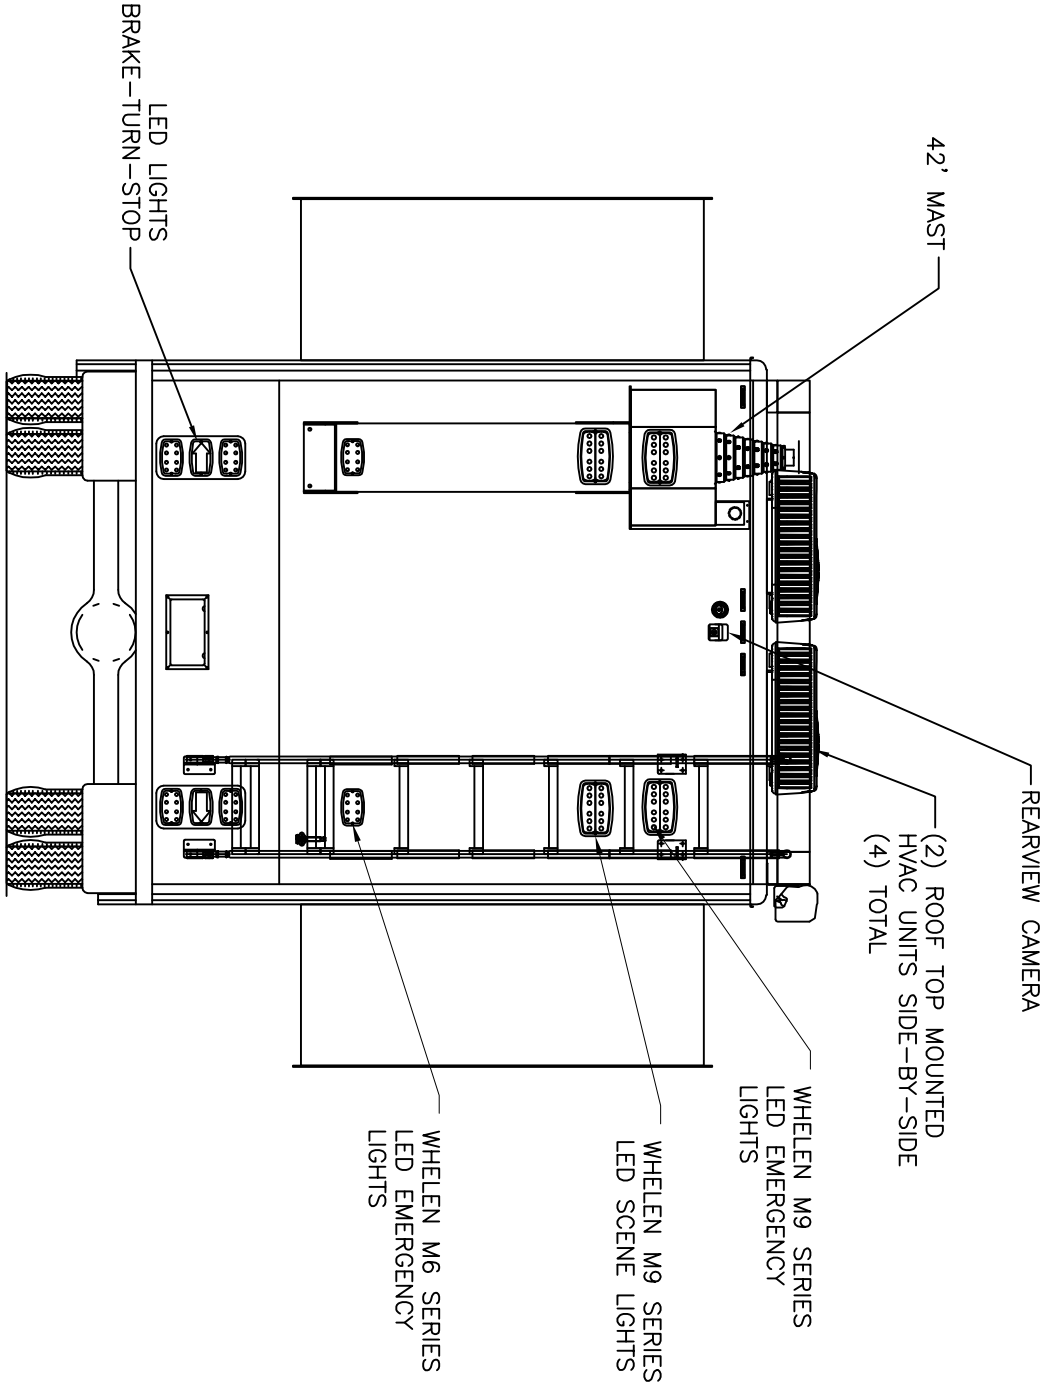

REAR ELEVATION

THIS DRAWING IS THE PROPERTY OF PIERCE MANUFACTURING. IT IS CONFIDENTIAL AND ALL RIGHTS ARE RESERVED. IT SHALL NOT BE REPRODUCED, COPIED, LENT, OR USED FOR ANY PURPOSE OTHER THAN THAT FOR WHICH IT IS SPECIFICALLY FURNISHED.

BID # 948  
REP: Scott Beckwith  
DEALER: Siddons-Martin Emergency Group

PRELIMINARY USE ONLY  
THIS DRAWING IS FOR REPRESENTATION ONLY. DETAILED ENGINEERING DRAWINGS WILL BE CREATED FOR MANUFACTURING. CHANGES MAY BE REQUIRED TO ACCOMMODATE MANUFACTURING REQUIREMENTS AND CUSTOMER SPECIFICATIONS.



MANUFACTURING, INC.  
DRAWN MRS  
SHEET 5 OF 5  
DATE 1/29/20  
NOT TO SCALE

DALLAS  
Mobile Command Vehicle  
C-45X-4 - Pierce Arrow XT  
SIZE B  
DWG NO. 052041  
REV -