



CA165814

CORPUS CHRISTI

153 X 98 X 72

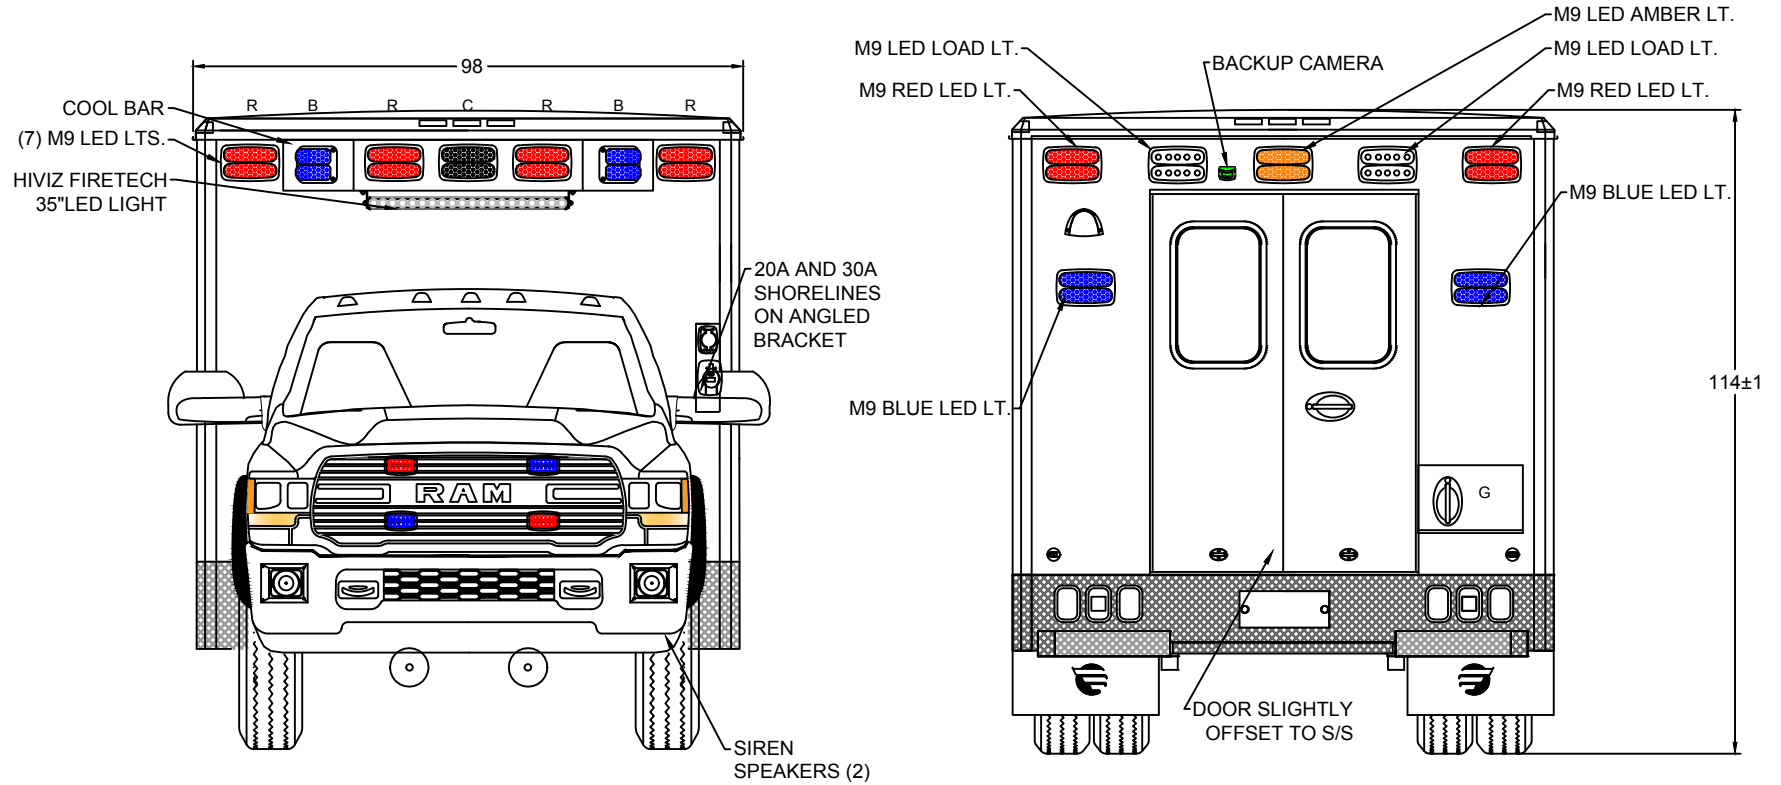


EXTERIOR COMPARTMENT DIMENSIONS IN INCHES													
INTERIOR DIMENSIONS				PASS THRU		INTERIOR DIMENSIONS				JAMB OPENING			
COMPT.	HEIGHT	WIDTH	DEPTH	HEIGHT	WIDTH	COMPT.	HEIGHT	WIDTH	DEPTH	HEIGHT	WIDTH		
G			78.25	10.50	19.00							TYPE 1 FORD 2020 FRONT / REAR EXTERIOR VIEWS	
47" AISLE						BE ADVISED THAT THESE ARE PRELIMINARY LAYOUTS INTENDED TO ILLUSTRATE DESIGN INTENT AND DIMENSIONS ARE FOR REFERENCE ONLY PRIOR TO FINAL ENGINEERING						DATE: 5/20/20 DWN BY: AP	SCALE: DWG NO: 1/9


CA165814

CORPUS CHRISTI

153 X 98 X 72

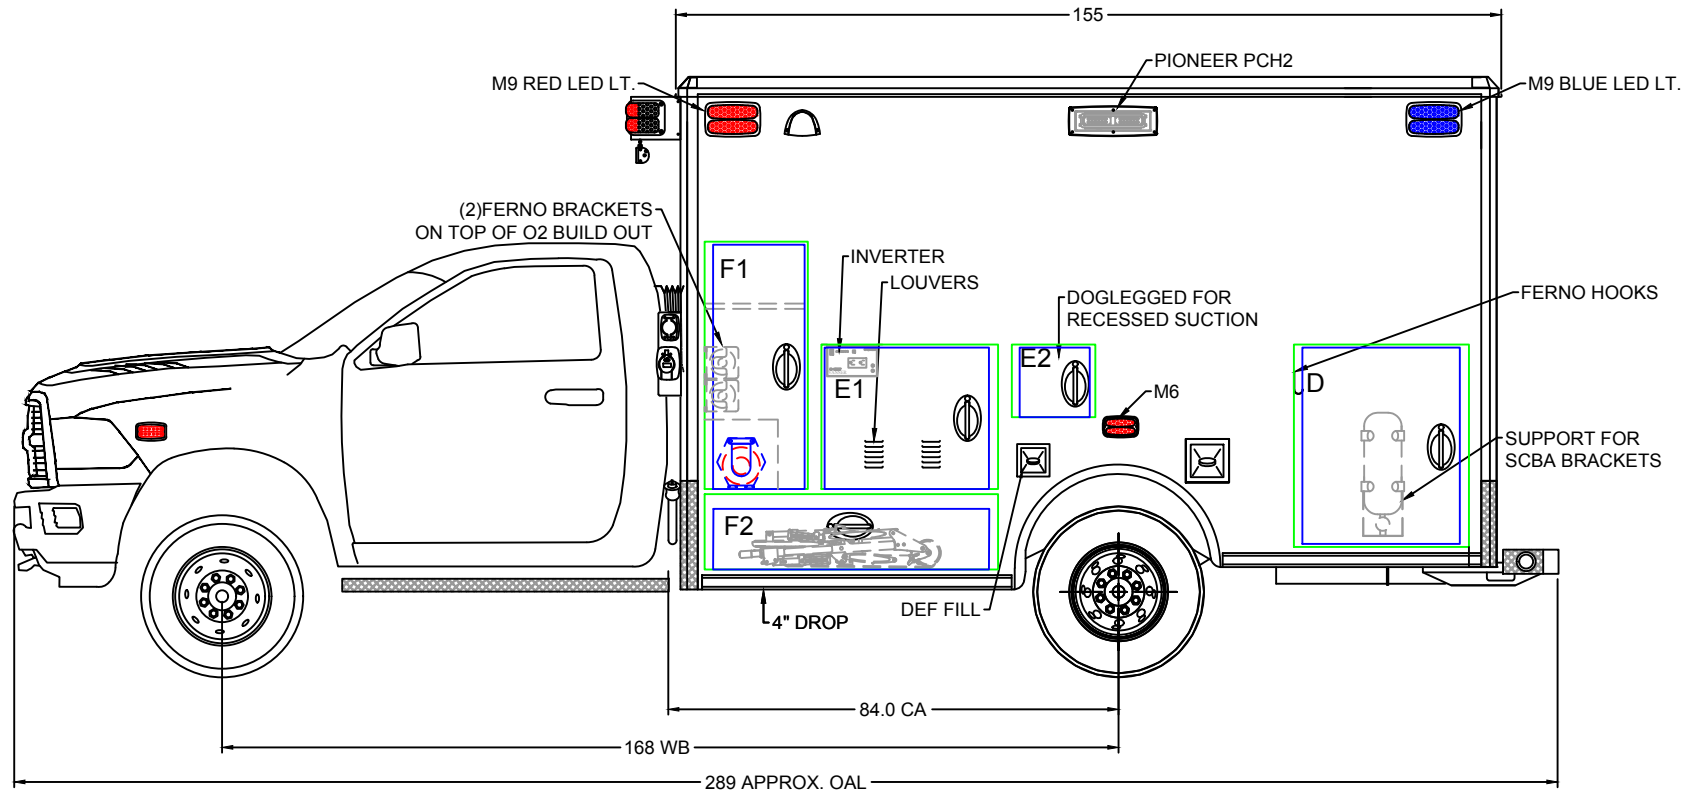


BE ADVISED THAT THESE ARE PRELIMINARY LAYOUTS INTENDED TO ILLUSTRATE DESIGN INTENT AND DIMENSIONS ARE FOR REFERENCE ONLY PRIOR TO FINAL ENGINEERING

EXTERIOR COMPARTMENT DIMENSIONS IN INCHES												
INTERIOR DIMENSIONS				JAMB OPENING		INTERIOR DIMENSIONS				JAMB OPENING		
COMPT.	HEIGHT	WIDTH	DEPTH	HEIGHT	WIDTH	COMPT.	HEIGHT	WIDTH	DEPTH	HEIGHT	WIDTH	
F1	46.293	19.23	21.91	45.70	17.14	D	38.105	32.75	20.41	37.514	29.45	TYPE 1 FORD 2020 LEFT EXT. VIEW
F2	14.105	54.945	20.91	11.327	51.64							
E1	27.043	33.07	20.41	26.45	30.76							
E2	13.605	15.633	12.285	13.014	13.139							
47" AISLE												DATE 5/20/20 DRAWN BY AP SCALE DWG NO 2 / 9


CA165814

CORPUS CHRISTI

153 X 98 X 72

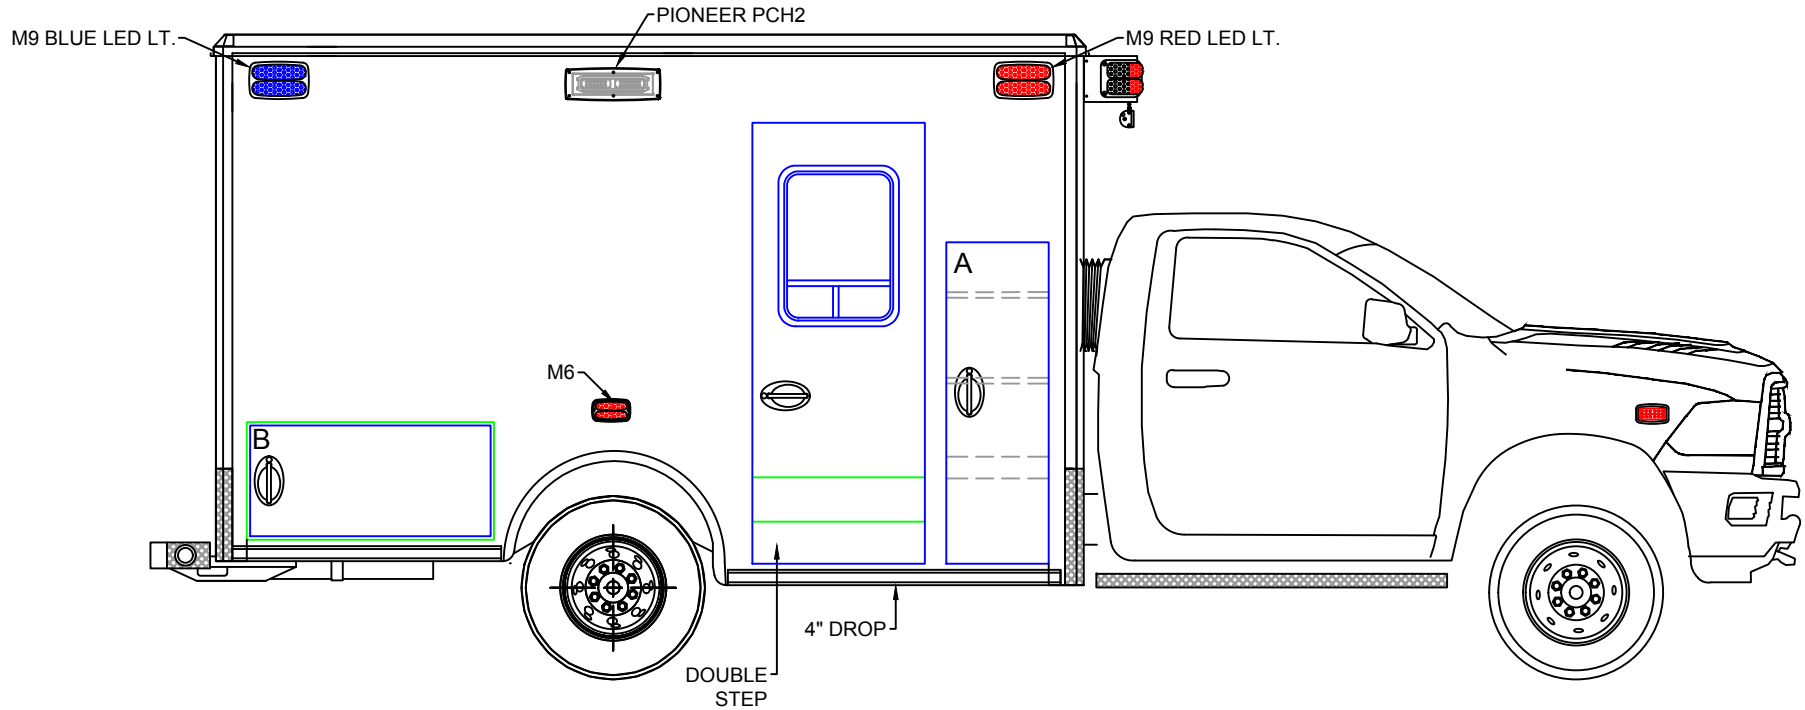


BE ADVISED THAT THESE ARE PRELIMINARY LAYOUTS INTENDED TO ILLUSTRATE DESIGN INTENT AND DIMENSIONS ARE FOR REFERENCE ONLY PRIOR TO FINAL ENGINEERING

EXTERIOR COMPARTMENT DIMENSIONS IN INCHES												
INTERIOR DIMENSIONS				JAMB OPENING		INTERIOR DIMENSIONS				JAMB OPENING		
COMPT.	HEIGHT	WIDTH	DEPTH	HEIGHT	WIDTH	COMPT.	HEIGHT	WIDTH	DEPTH	HEIGHT	WIDTH	
A	57.50	20.00	21.16	56.014	17.8265							TYPE 1 FORD 2020
B	20.48	43.07	22.16	19.889	39.639							
												DATE 5/20/20
47" AISLE												SCALE
											DRAWN BY AP	DWG NO 3 / 9


CA165814

CORPUS CHRISTI

153 X 98 X 72

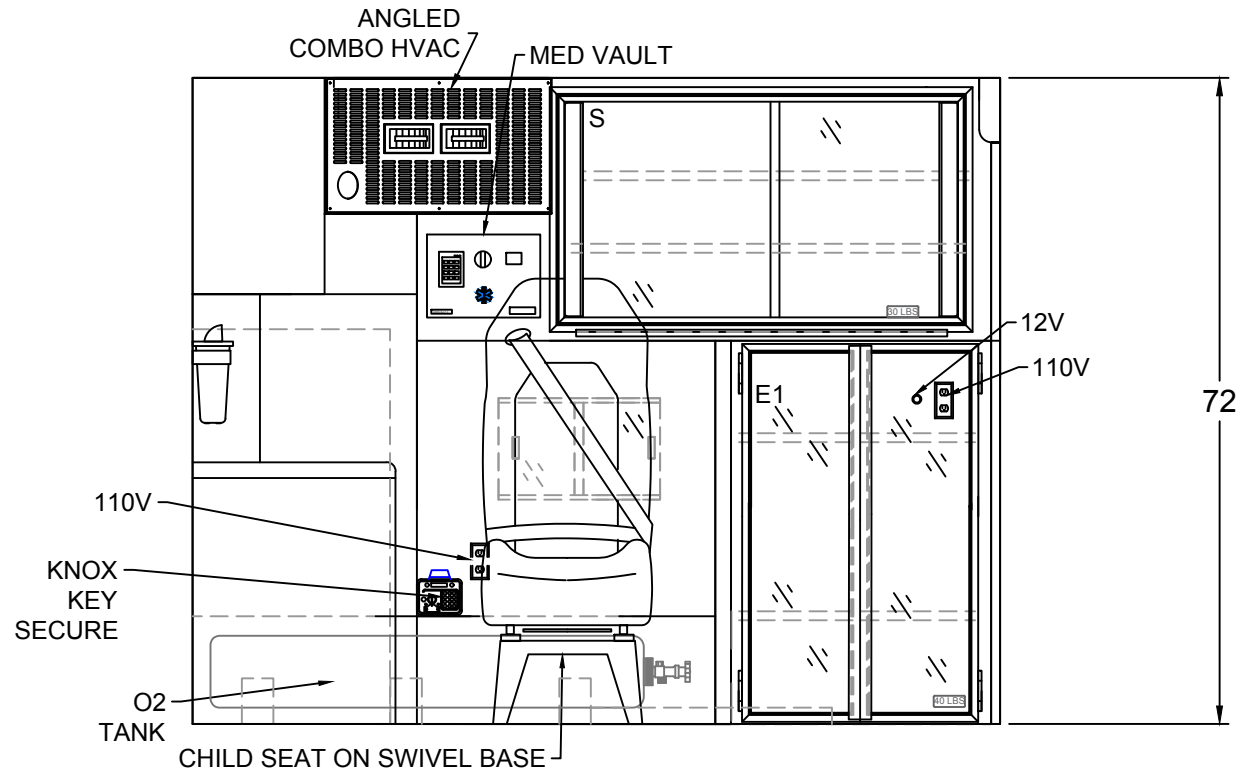

BE ADVISED THAT THESE ARE PRELIMINARY LAYOUTS INTENDED TO ILLUSTRATE DESIGN INTENT AND DIMENSIONS ARE FOR REFERENCE ONLY PRIOR TO FINAL ENGINEERING


INTERIOR CABINET DIMENSIONS IN INCHES								
CABINET	HEIGHT	WIDTH	DEPTH	CABINET	HEIGHT	WIDTH	DEPTH	
S	29.125	52.625	14.75					TYPE 1 FORD 2020 BULKHEAD INTERIOR
E1	42.437	30.813	22.875					
								DATE 5/20/20
								SCALE
								DRAWN BY AP
								DWG NO 4 / 9

47" AISLE


CA165814

CORPUS CHRISTI

153 X 98 X 72

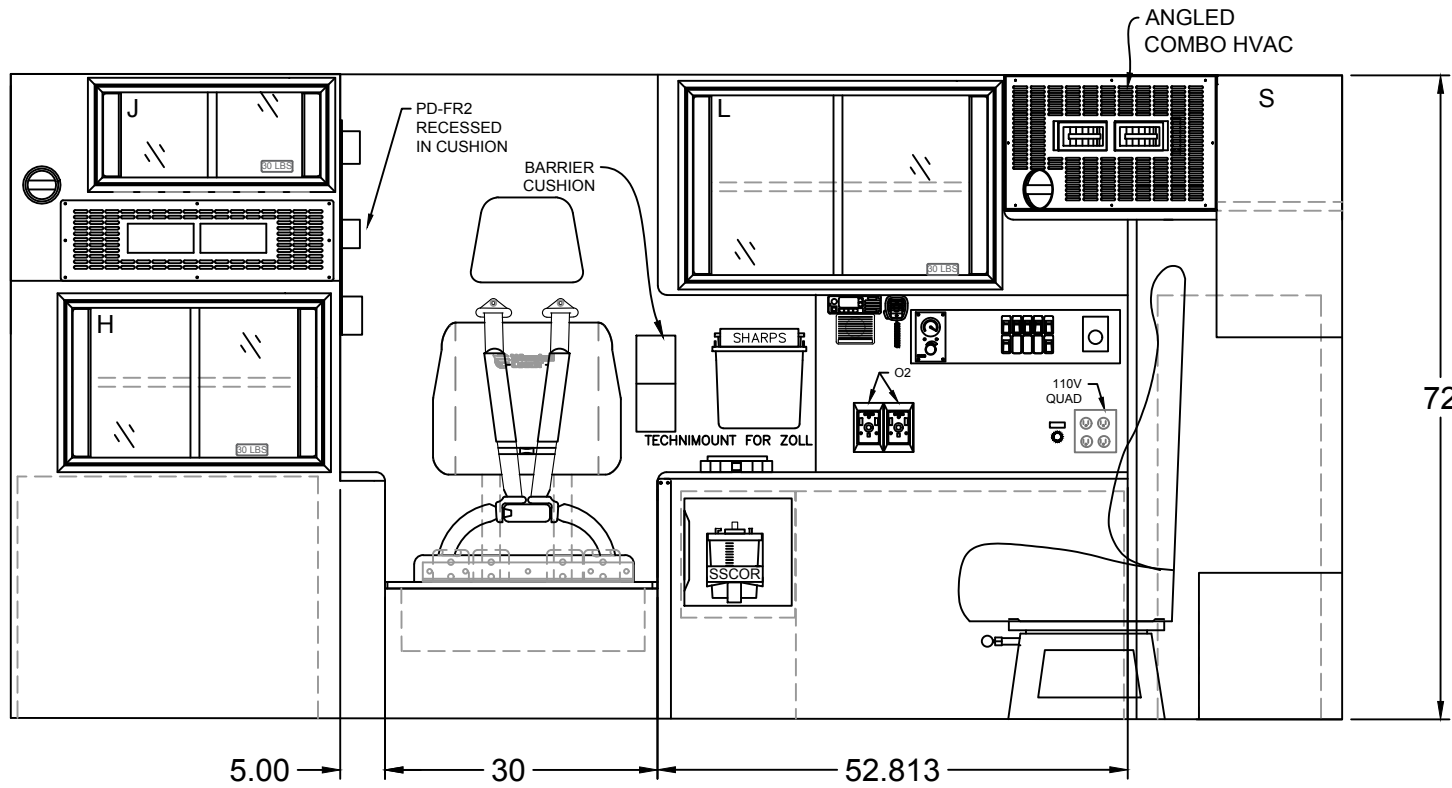

INTERIOR CABINET DIMENSIONS IN INCHES



TYPE 1 FORD 2020

LEFT INTERIOR

DATE: 5/20/20 SCALE:

DWN BY: AP DWG NO: 5 / 9

CABINET	HEIGHT	WIDTH	DEPTH		CABINET	HEIGHT	WIDTH	DEPTH	
L	22.687	39.031	14.25						
J	12.875	27.91	21.75						
H	20.41	29.91	19.50						


47" AISLE

BE ADVISED THAT THESE ARE PRELIMINARY LAYOUTS INTENDED TO ILLUSTRATE DESIGN INTENT AND DIMENSIONS ARE FOR REFERENCE ONLY PRIOR TO FINAL ENGINEERING

CA165814

CORPUS CHRISTI

153 X 98 X 72

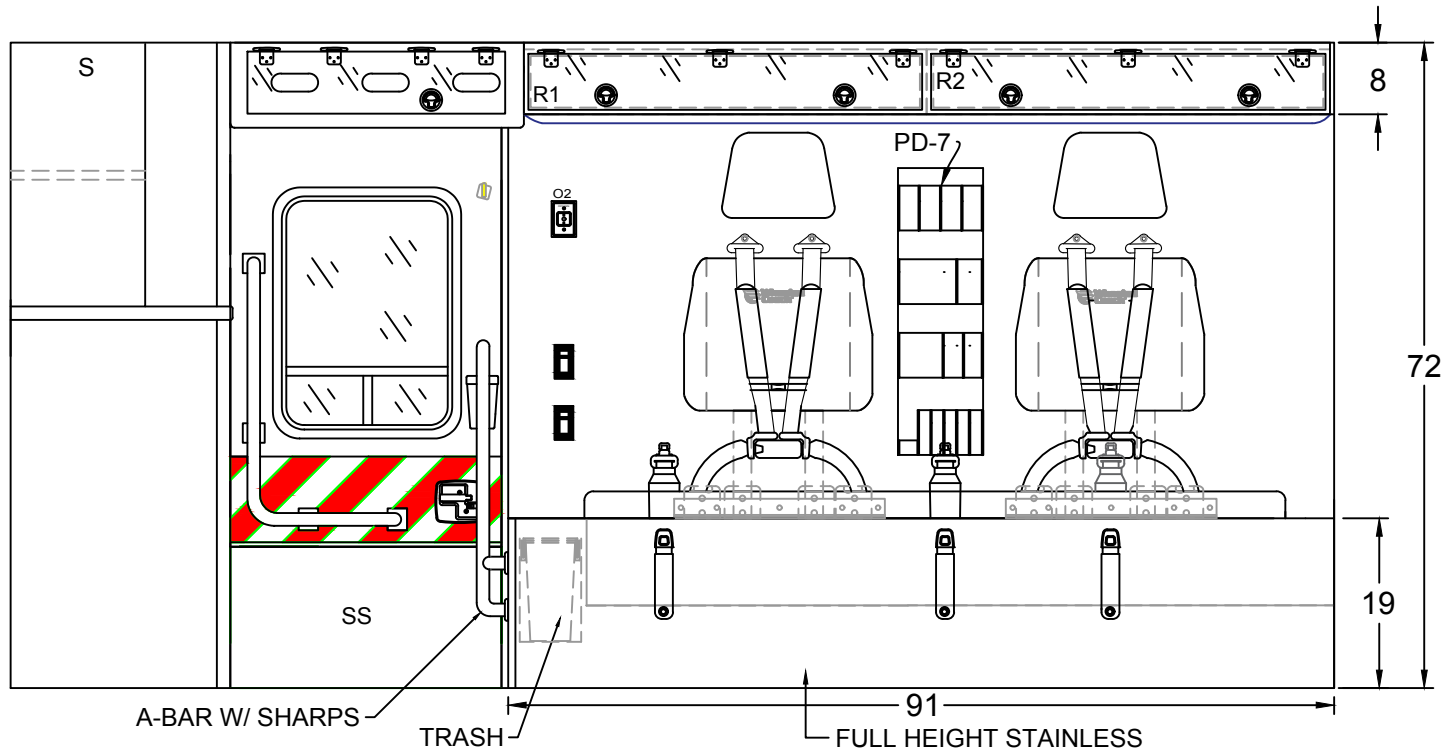

INTERIOR CABINET DIMENSIONS IN INCHES



TYPE 1 FORD 2020
RIGHT INTERIOR

DATE: 5/20/20

SCALE

DRAWN BY

AP

DWG NO

6 / 9

COMPT.	HEIGHT	WIDTH	DEPTH
R1/R2	8.00	44.00	11.25


47" AISLE

BE ADVISED THAT THESE ARE PRELIMINARY LAYOUTS INTENDED TO ILLUSTRATE DESIGN INTENT AND DIMENSIONS ARE FOR REFERENCE ONLY PRIOR TO FINAL ENGINEERING

CA165814

CORPUS CHRISTI

153 X 98 X 72

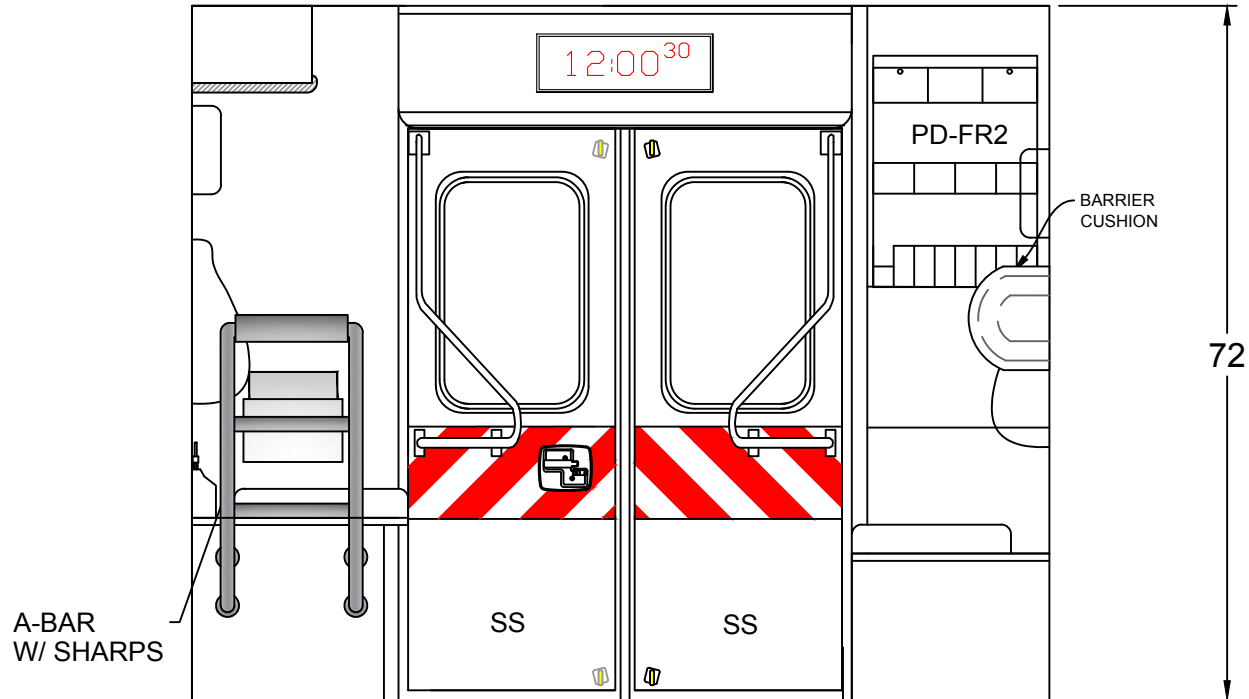

INTERIOR CABINET DIMENSIONS IN INCHES



TYPE 1 FORD 2020

REAR BULKHEAD INTERIOR

DATE: 5/20/20 SCALE

DRAWN BY: AP DWG NO: 7 / 9

COMPT.	HEIGHT	WIDTH	DEPTH	COMPT.	HEIGHT	WIDTH	DEPTH


47" AISLE

BE ADVISED THAT THESE ARE PRELIMINARY LAYOUTS INTENDED TO ILLUSTRATE DESIGN INTENT AND DIMENSIONS ARE FOR REFERENCE ONLY PRIOR TO FINAL ENGINEERING

CA165814

CORPUS CHRISTI

153 X 98 X 72

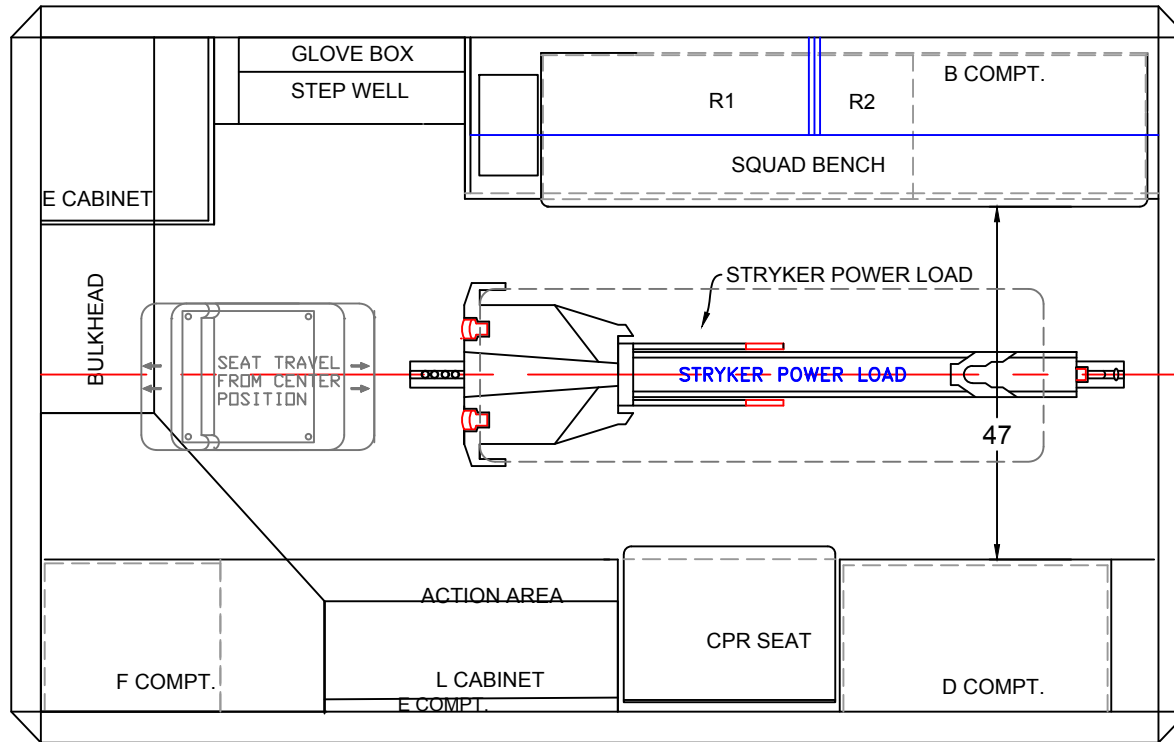

BE ADVISED THAT THESE ARE PRELIMINARY LAYOUTS INTENDED TO ILLUSTRATE DESIGN INTENT AND DIMENSIONS ARE FOR REFERENCE ONLY PRIOR TO FINAL ENGINEERING

INTERIOR CABINET DIMENSIONS IN INCHES

CABINET	HEIGHT	WIDTH	DEPTH	CABINET	HEIGHT	WIDTH	DEPTH



TYPE 1 FORD 2020
FLOOR PLAN


DATE:	5/20/20	SCALE
DWN BY:	AP	DWG NO 8 / 9

47" AISLE

CA165814

CORPUS CHRISTI

153 X 98 X 72

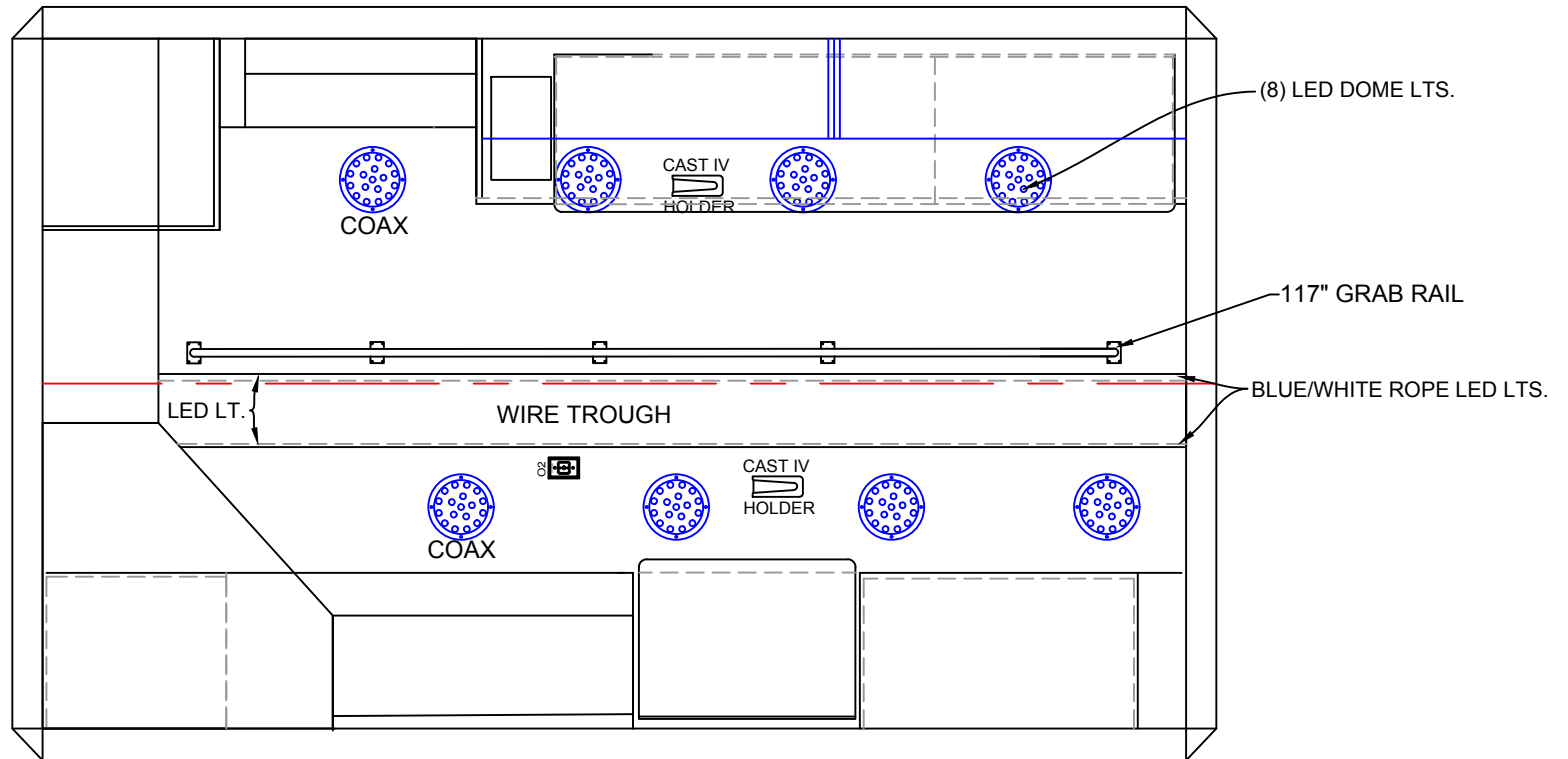

BE ADVISED THAT THESE ARE PRELIMINARY LAYOUTS INTENDED TO ILLUSTRATE DESIGN INTENT AND DIMENSIONS ARE FOR REFERENCE ONLY PRIOR TO FINAL ENGINEERING

INTERIOR CABINET DIMENSIONS IN INCHES

CABINET	HEIGHT	WIDTH	DEPTH	CABINET	HEIGHT	WIDTH	DEPTH



TYPE 1 FORD 2020

LINER

DATE: 5/20/20

SCALE

DWN BY AP

DWG NO 9 / 9

47" AISLE