


CA165344

GALVESTON COUNTY ESD# 2 EMS

153 X 98 X 72

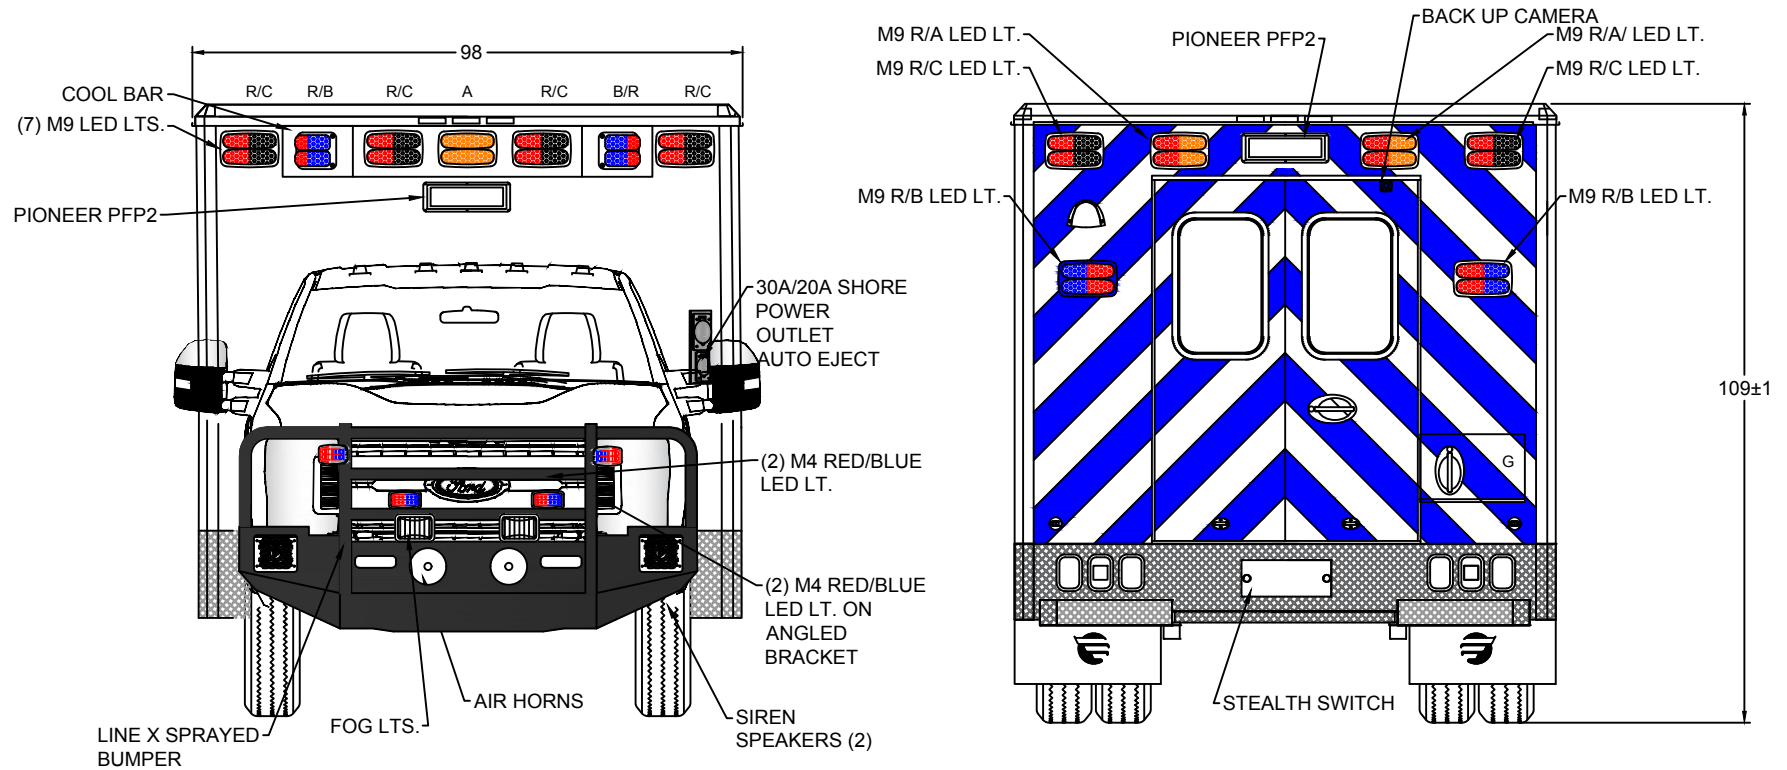

## EXTERIOR COMPARTMENT DIMENSIONS IN INCHES

INTERIOR DIMENSIONS				PASS THRU		INTERIOR DIMENSIONS				JAMB OPENING	
COMPT.	HEIGHT	WIDTH	DEPTH	HEIGHT	WIDTH	COMPT.	HEIGHT	WIDTH	DEPTH	HEIGHT	WIDTH
G	12.00	20.00	72.00	10.50	18.50						



TYPE 1 FORD F450 2019  
FRONT / REAR  
EXTERIOR VIEWS

47"± AISLE

BE ADVISED THAT THESE ARE PRELIMINARY LAYOUTS INTENDED TO ILLUSTRATE DESIGN INTENT AND DIMENSIONS ARE FOR REFERENCE ONLY PRIOR TO FINAL ENGINEERING

DATE: 5/15/19

SCALE


OWN BY: AP

DWG NO: 1 / 9


CA165344

# GALVESTON COUNTY ESD# 2 EMS

153 X 98 X 72

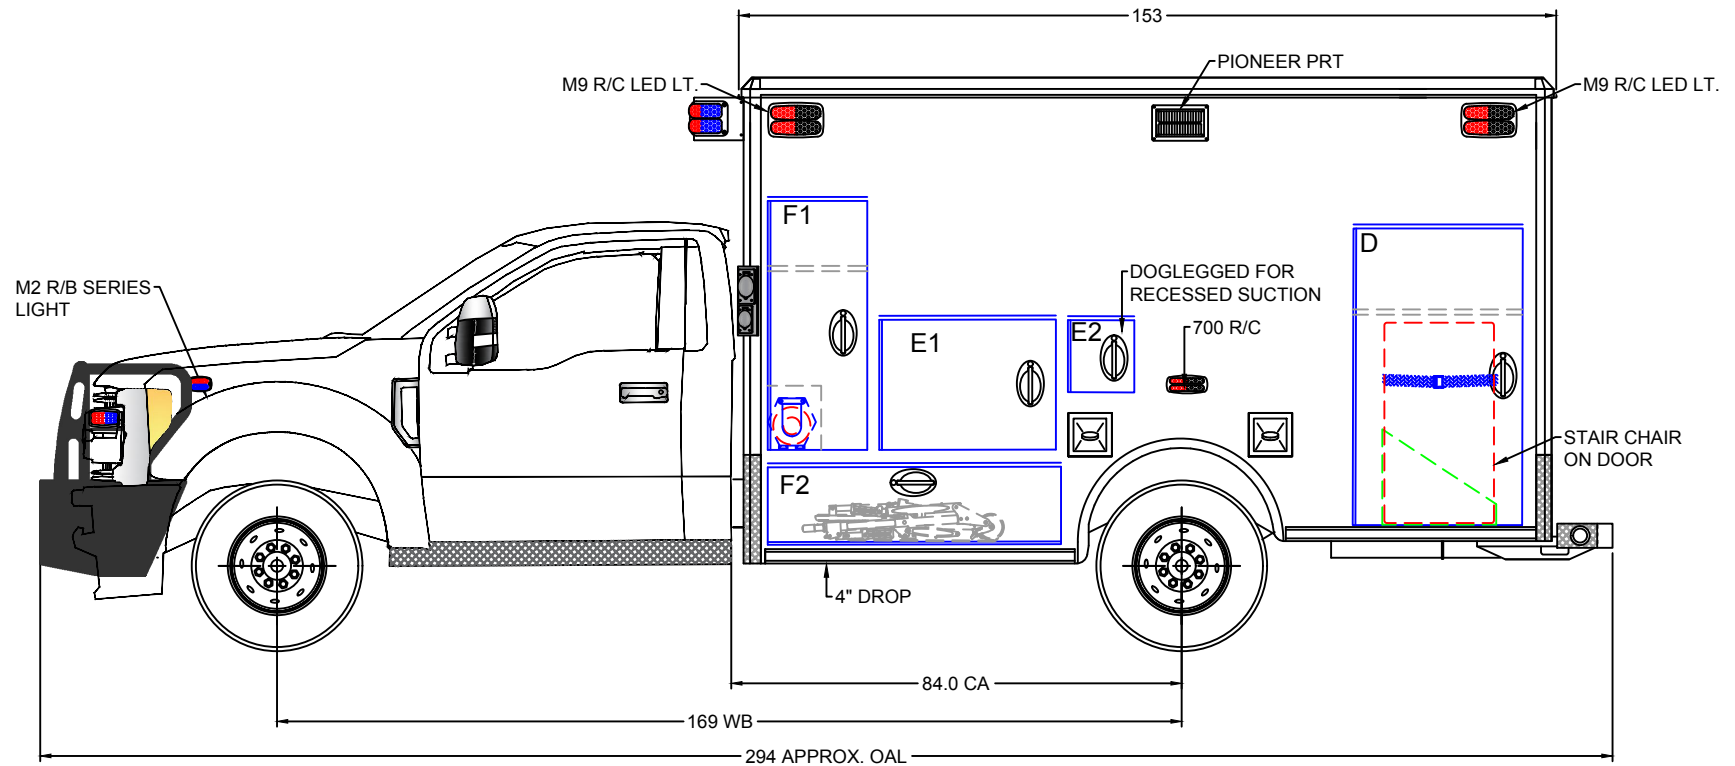


BE ADVISED THAT THESE ARE PRELIMINARY LAYOUTS INTENDED  
TO ILLUSTRATE DESIGN INTENT AND DIMENSIONS ARE FOR  
REFERENCE ONLY PRIOR TO FINAL ENGINEERING

EXTERIOR COMPARTMENT DIMENSIONS IN INCHES													
INTERIOR DIMENSIONS				JAMB OPENING		INTERIOR DIMENSIONS				JAMB OPENING			
COMPT.	HEIGHT	WIDTH	DEPTH	HEIGHT	WIDTH	COMPT.	HEIGHT	WIDTH	DEPTH	HEIGHT	WIDTH		
F1	46.25	19.25	21.75	45.75	17.00	D	59.00	32.75	20.50	58.50	29.50		
F2	14.00	55.00	21.00	11.25	51.50								
E1	27.00	33.00	20.50	26.50	30.75								
E2	13.50	15.50	12.50	13.00	13.00							DATE 5/15/19	SCALE
47"+- AISLE												DRAWN BY AP	DWG NO 2 / 9


CA165344

GALVESTON COUNTY ESD# 2 EMS

153 X 98 X 72

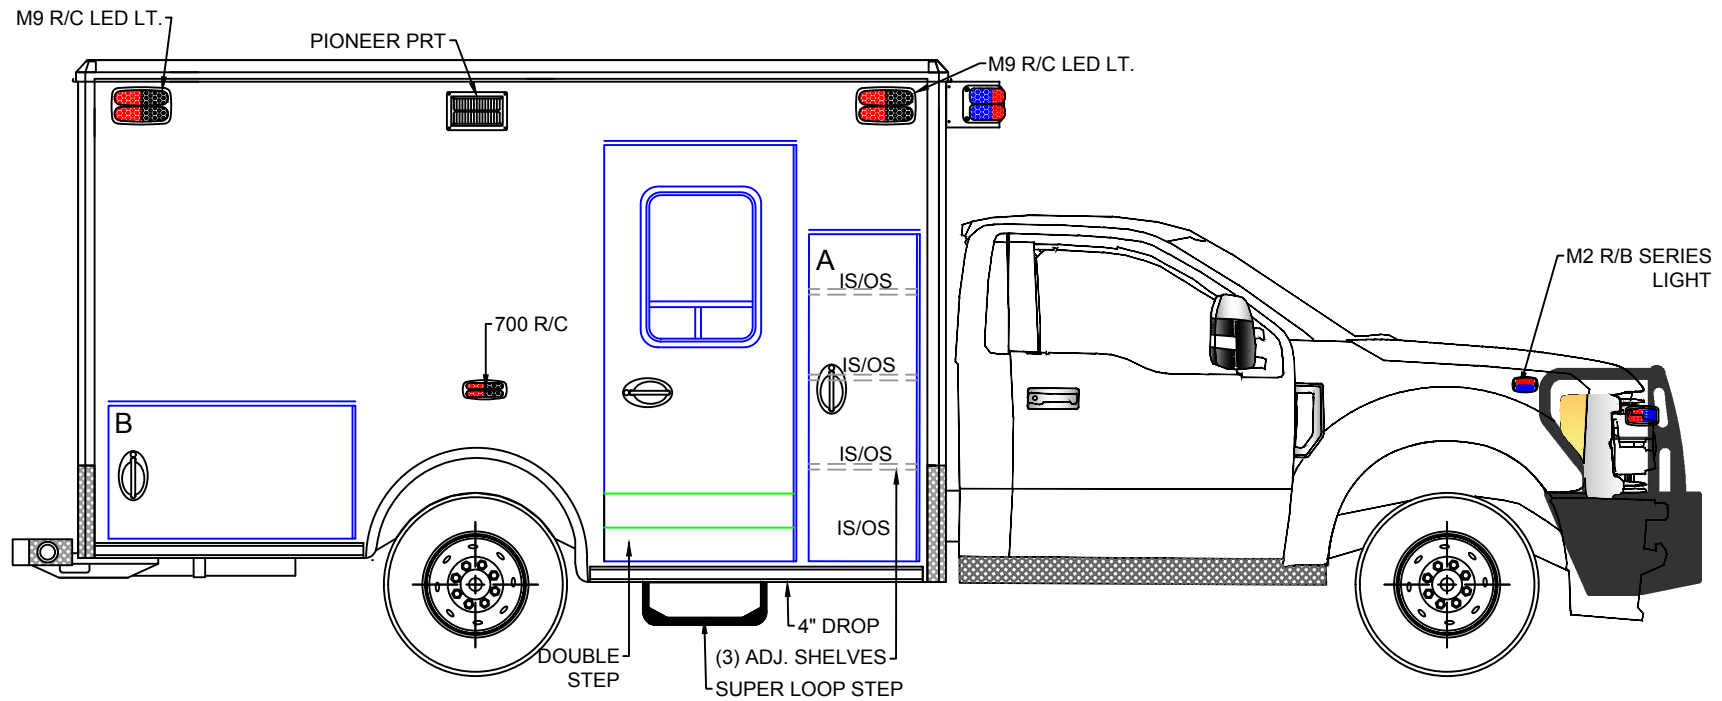

BE ADVISED THAT THESE ARE PRELIMINARY LAYOUTS INTENDED  
TO ILLUSTRATE DESIGN INTENT AND DIMENSIONS ARE FOR  
REFERENCE ONLY PRIOR TO FINAL ENGINEERING


EXTERIOR COMPARTMENT DIMENSIONS IN INCHES													
INTERIOR DIMENSIONS				JAMB OPENING		INTERIOR DIMENSIONS				JAMB OPENING			
COMPT.	HEIGHT	WIDTH	DEPTH	HEIGHT	WIDTH	COMPT.	HEIGHT	WIDTH	DEPTH	HEIGHT	WIDTH		
A	57.00	20.00	20.50	56.00	19.00							TYPE 1 FORD F450 2019  RIGHT EXT. VIEW	
B	20.50	43.00	22.25	20.00	39.50								
47"+- AISLE												DATE 5/15/19	SCALE
												DRAWN BY AP	DWG NO 3 / 9

47"+- AISLE


CA165344

## GALVESTON COUNTY ESD# 2 EMS

153 X 98 X 72

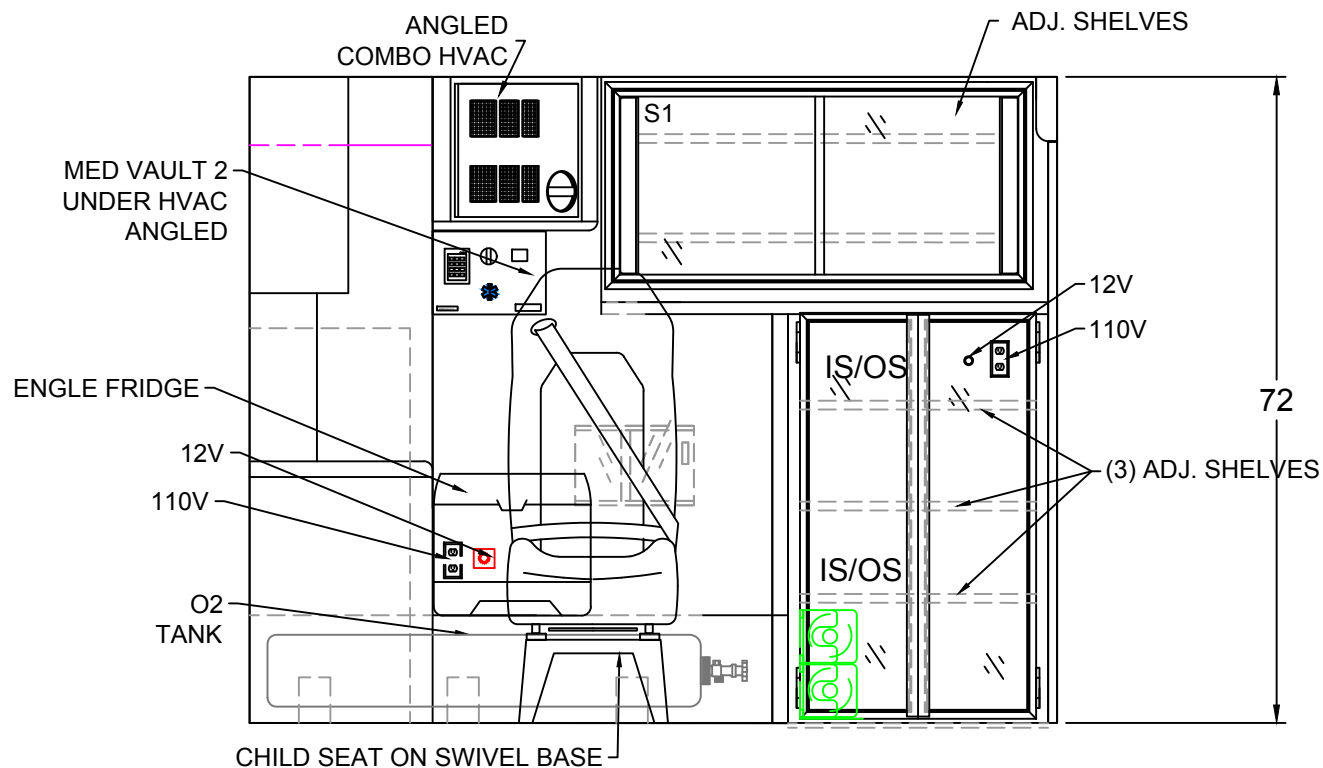


BE ADVISED THAT THESE ARE PRELIMINARY LAYOUTS INTENDED  
TO ILLUSTRATE DESIGN INTENT AND DIMENSIONS ARE FOR  
REFERENCE ONLY PRIOR TO FINAL ENGINEERING

INTERIOR CABINET DIMENSIONS IN INCHES								 TYPE 1 FORD F450 2019 BULKHEAD INTERIOR
CABINET	HEIGHT	WIDTH	DEPTH	CABINET	HEIGHT	WIDTH	DEPTH	
S1	28.50	52.50	14.00					
47" +- AISLE								DATE 5/15/19 SCALE
								DRAWN BY AP DWG NO 4 / 9

CA165344

GALVESTON COUNTY ESD# 2 EMS

153 X 98 X 72

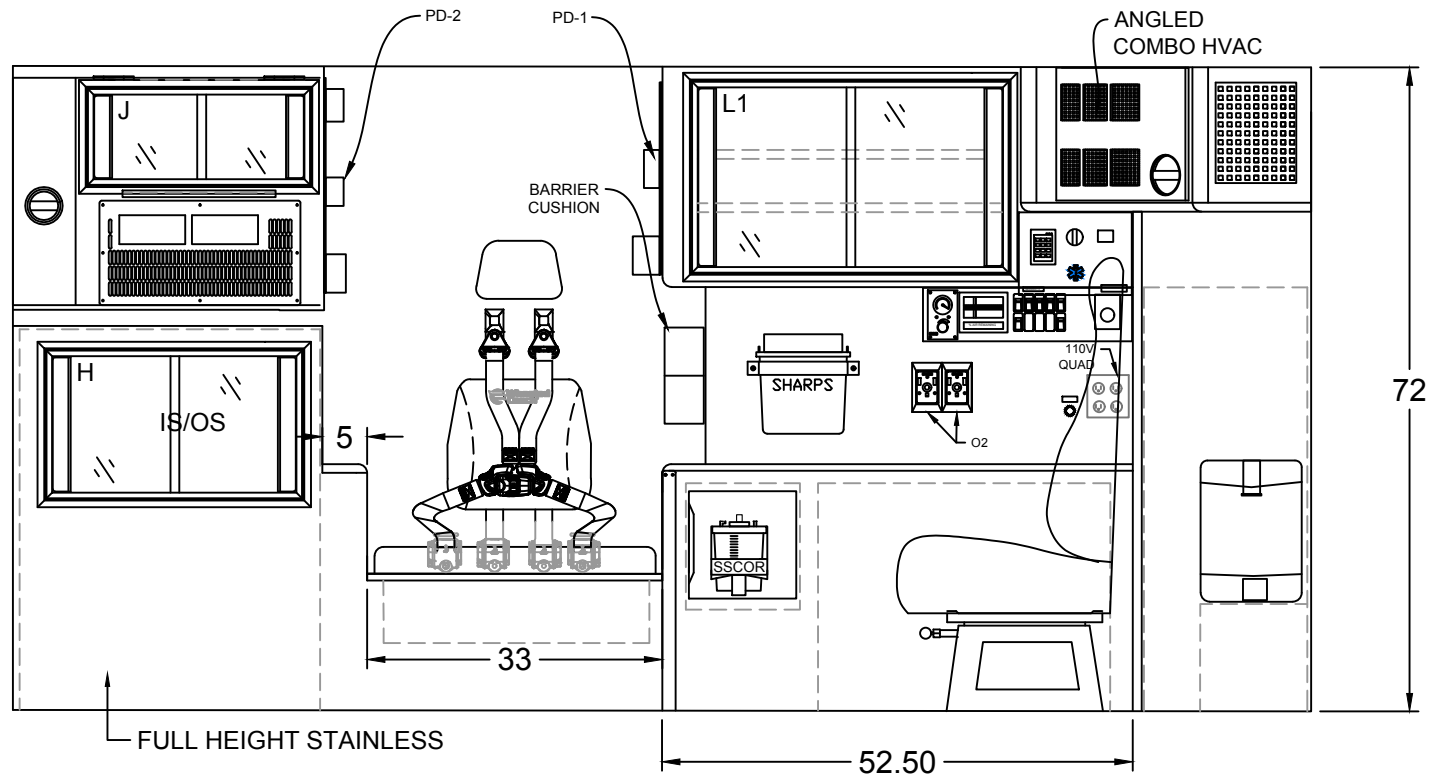

INTERIOR CABINET DIMENSIONS IN INCHES

CABINET	HEIGHT	WIDTH	DEPTH		CABINET	HEIGHT	WIDTH	DEPTH	
J	11.00	27.75	18.25						
H	18.50	30.00	IS/OS						
L1	23.75	38.00	21.00						

47"± AISLE

BE ADVISED THAT THESE ARE PRELIMINARY LAYOUTS INTENDED TO ILLUSTRATE DESIGN INTENT AND DIMENSIONS ARE FOR REFERENCE ONLY PRIOR TO FINAL ENGINEERING



TYPE 1 FORD F450 2019

LEFT INTERIOR

DATE: 5/15/19

SCALE

DWN BY

AP


DWG NO

5 / 9

CA165344

GALVESTON COUNTY ESD# 2 EMS

153 X 98 X 72

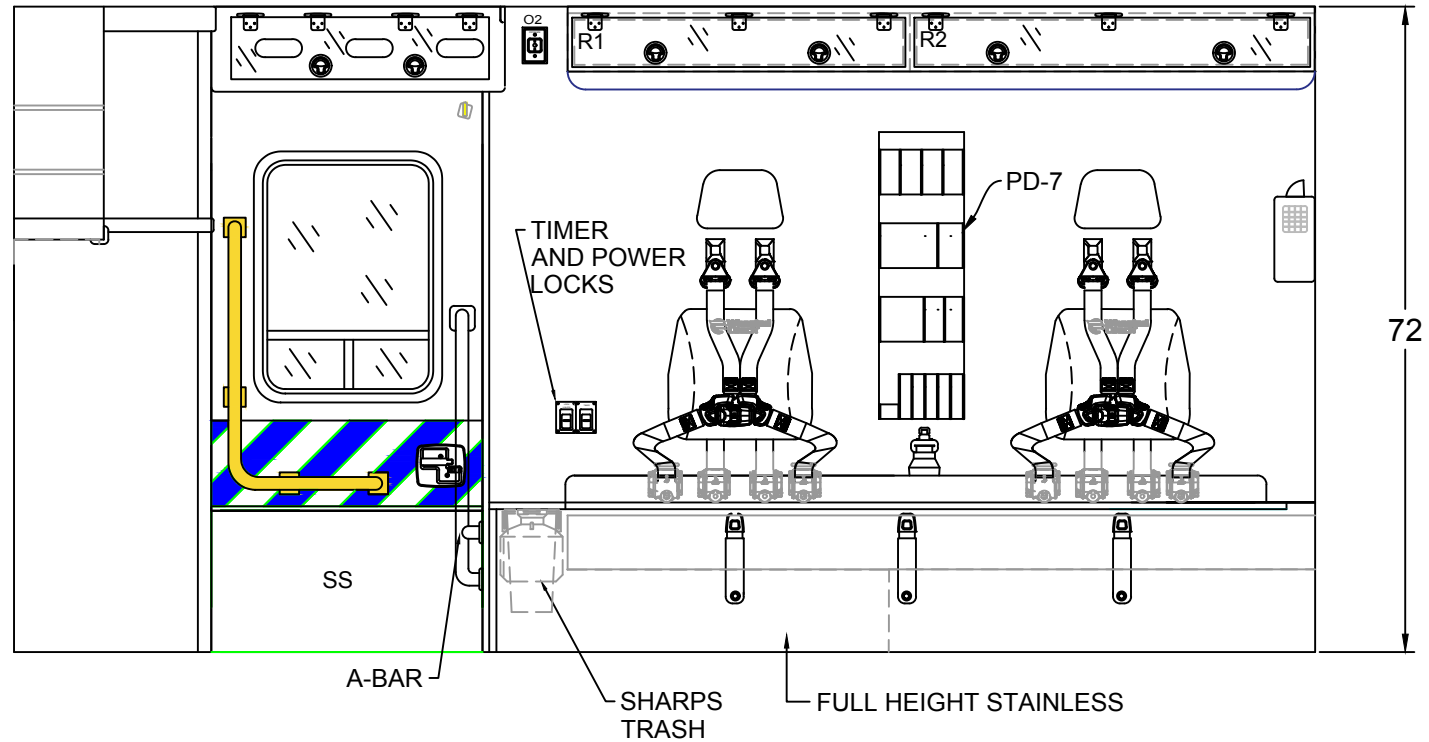

## INTERIOR CABINET DIMENSIONS IN INCHES



TYPE 1 FORD F450 2019

RIGHT INTERIOR

DATE: 5/15/19

SCALE

OWN BY

AP

DWG NO

6 / 9


47"± AISLE

BE ADVISED THAT THESE ARE PRELIMINARY LAYOUTS INTENDED TO ILLUSTRATE DESIGN INTENT AND DIMENSIONS ARE FOR REFERENCE ONLY PRIOR TO FINAL ENGINEERING

CA165344

GALVESTON COUNTY ESD# 2 EMS

153 X 98 X 72

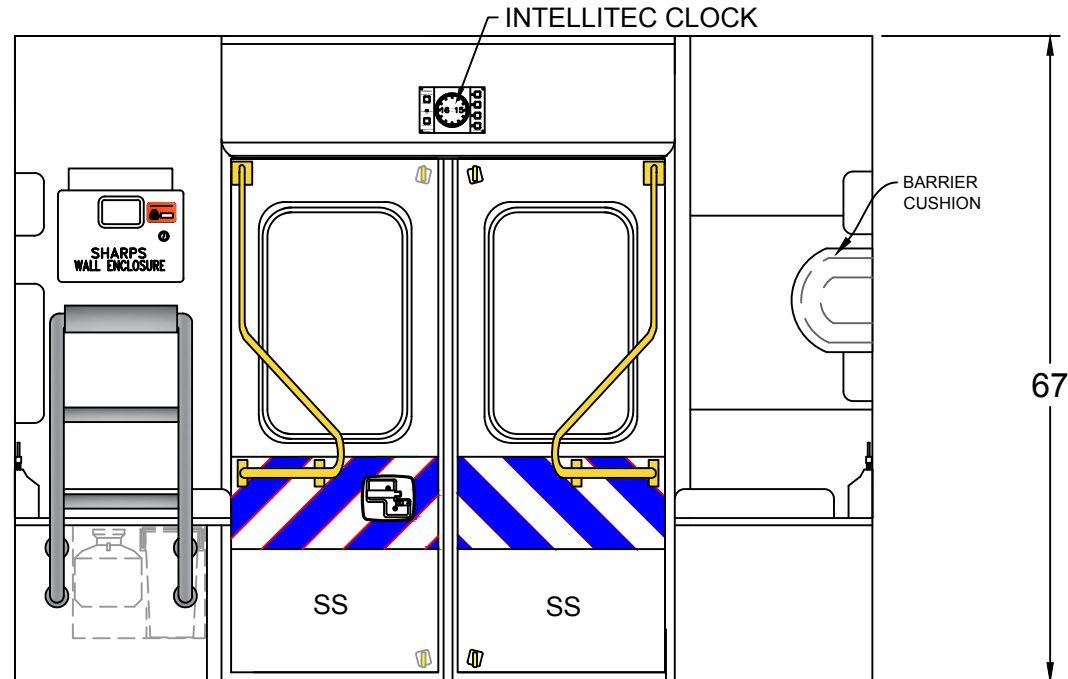

## INTERIOR CABINET DIMENSIONS IN INCHES



TYPE 1 FORD F450 2019

REAR BULKHEAD INTERIOR

DATE: 5/15/19

SCALE

OWN BY

AP

DWG NO

7 / 9


47"+- AISLE

BE ADVISED THAT THESE ARE PRELIMINARY LAYOUTS INTENDED  
TO ILLUSTRATE DESIGN INTENT AND DIMENSIONS ARE FOR  
REFERENCE ONLY PRIOR TO FINAL ENGINEERING

CA165344

GALVESTON COUNTY ESD# 2 EMS

153 X 98 X 72

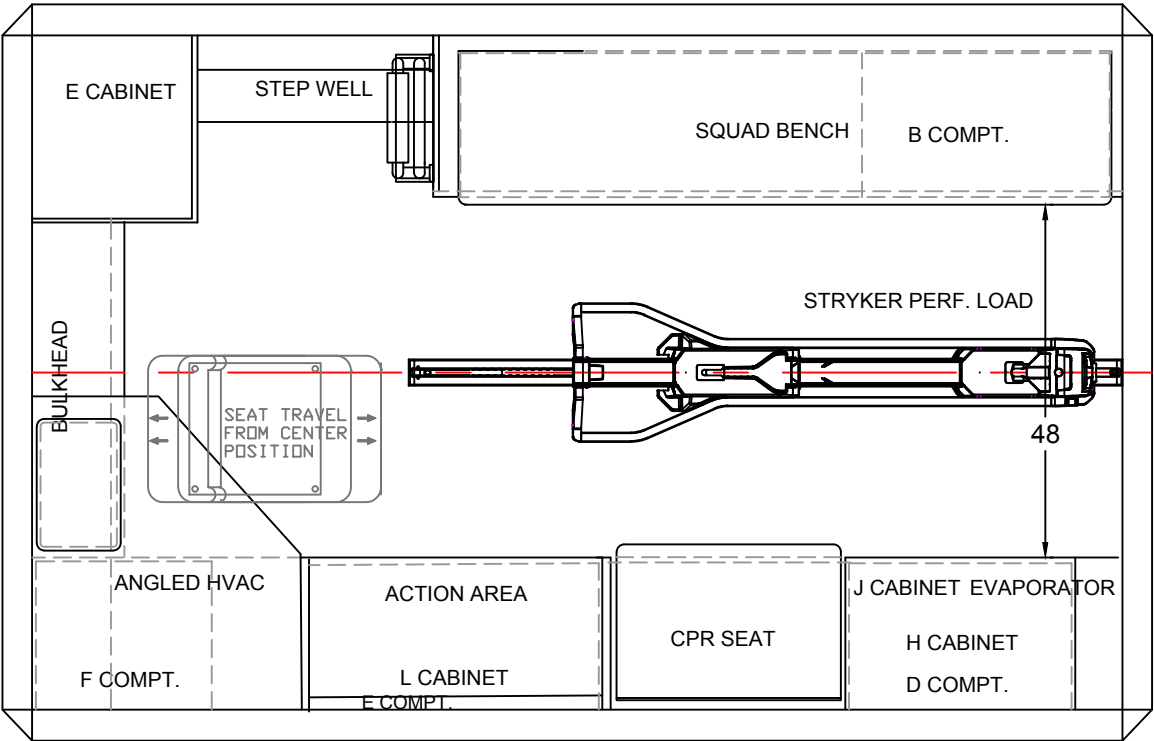

BE ADVISED THAT THESE ARE PRELIMINARY LAYOUTS INTENDED TO ILLUSTRATE DESIGN INTENT AND DIMENSIONS ARE FOR REFERENCE ONLY PRIOR TO FINAL ENGINEERING

INTERIOR CABINET DIMENSIONS IN INCHES

CABINET	HEIGHT	WIDTH	DEPTH	CABINET	HEIGHT	WIDTH	DEPTH



TYPE 1 FORD F450 2019  
FLOOR PLAN

DATE: 5/15/19

SCALE

DWN BY: AP

DWG NO: 8 / 9


47"+- AISLE



CA165344

GALVESTON COUNTY ESD# 2 EMS

153 X 98 X 72

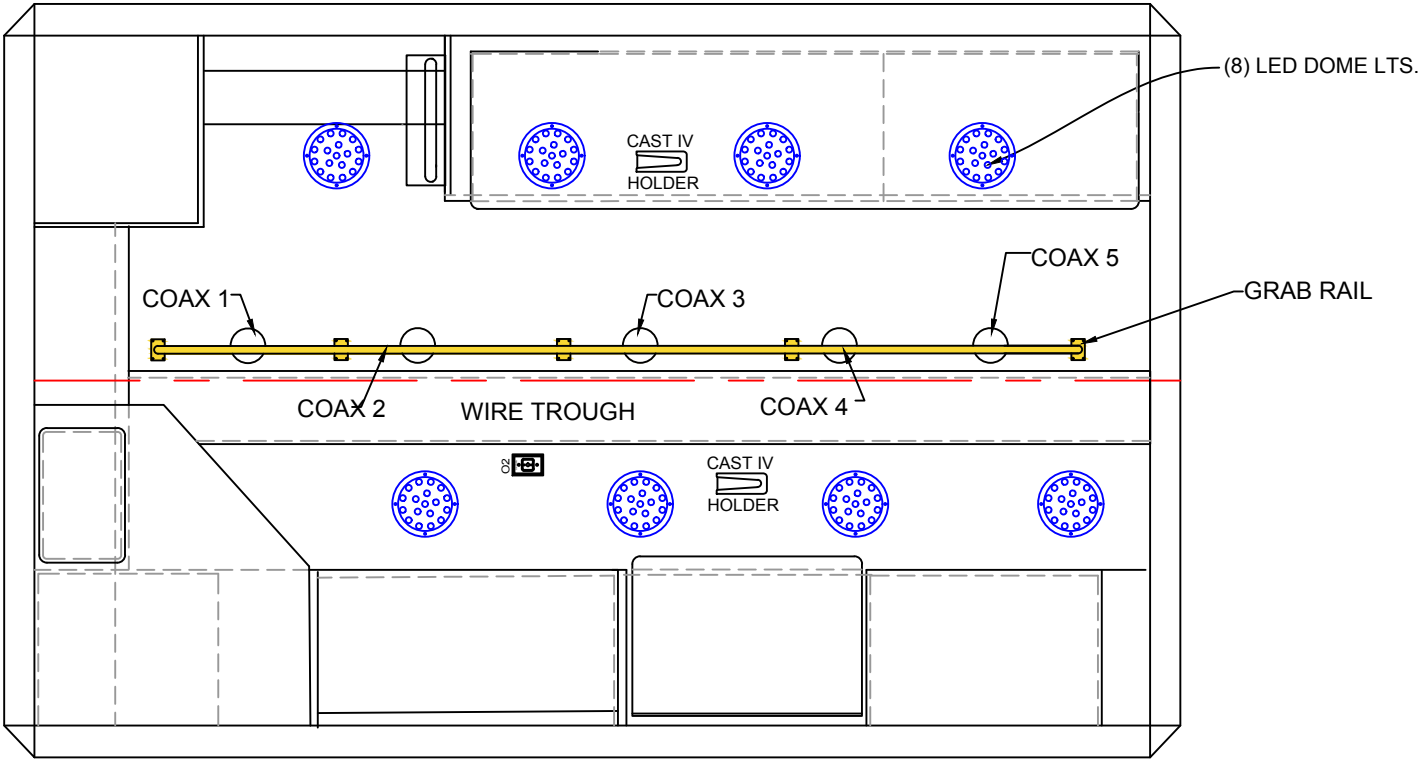

BE ADVISED THAT THESE ARE PRELIMINARY LAYOUTS INTENDED TO ILLUSTRATE DESIGN INTENT AND DIMENSIONS ARE FOR REFERENCE ONLY PRIOR TO FINAL ENGINEERING

INTERIOR CABINET DIMENSIONS IN INCHES

CABINET	HEIGHT	WIDTH	DEPTH	CABINET	HEIGHT	WIDTH	DEPTH



TYPE 1 FORD F450 2019  
LINER

DATE: 5/15/19

SCALE

DWN BY AP

DWG NO 9 / 9

47"± AISLE