


CA165001

HARRIS COUNTY EMERGENCY CORPS

153 x 98 x 72

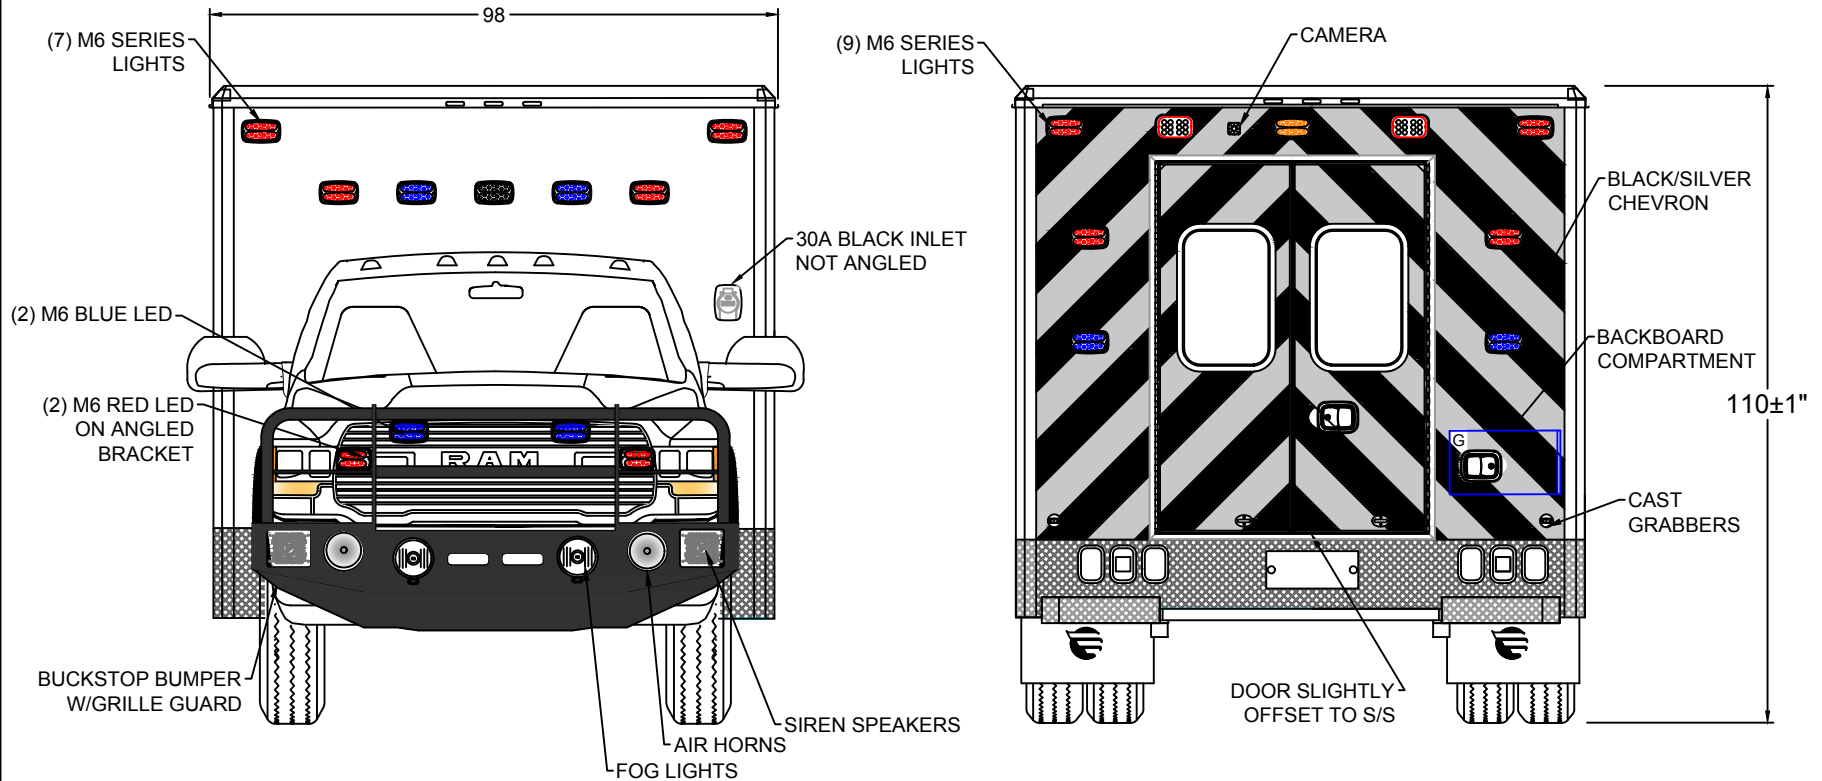

EXTERIOR COMPARTMENT DIMENSIONS IN INCHES

INTERIOR DIMENSIONS				PASS THRU		INTERIOR DIMENSIONS				JAMB OPENING	
COMPT.	HEIGHT	WIDTH	DEPTH	HEIGHT	WIDTH	COMPT.	HEIGHT	WIDTH	DEPTH	HEIGHT	WIDTH
G	8.50	22.75	78.25	10.50	19.00						



TYPE 1 DODGE 4500 2020
FRONT / REAR
EXTERIOR VIEWS


BE ADVISED THAT THESE ARE PRELIMINARY LAYOUTS INTENDED TO ILLUSTRATE DESIGN INTENT AND DIMENSIONS ARE FOR REFERENCE ONLY PRIOR TO FINAL ENGINEERING

DATE:	10/12/20	SCALE:	
DWN BY:	AP	DWG NO:	1 / 9

CA165001

HARRIS COUNTY EMERGENCY CORPS

153 x 98 x 72

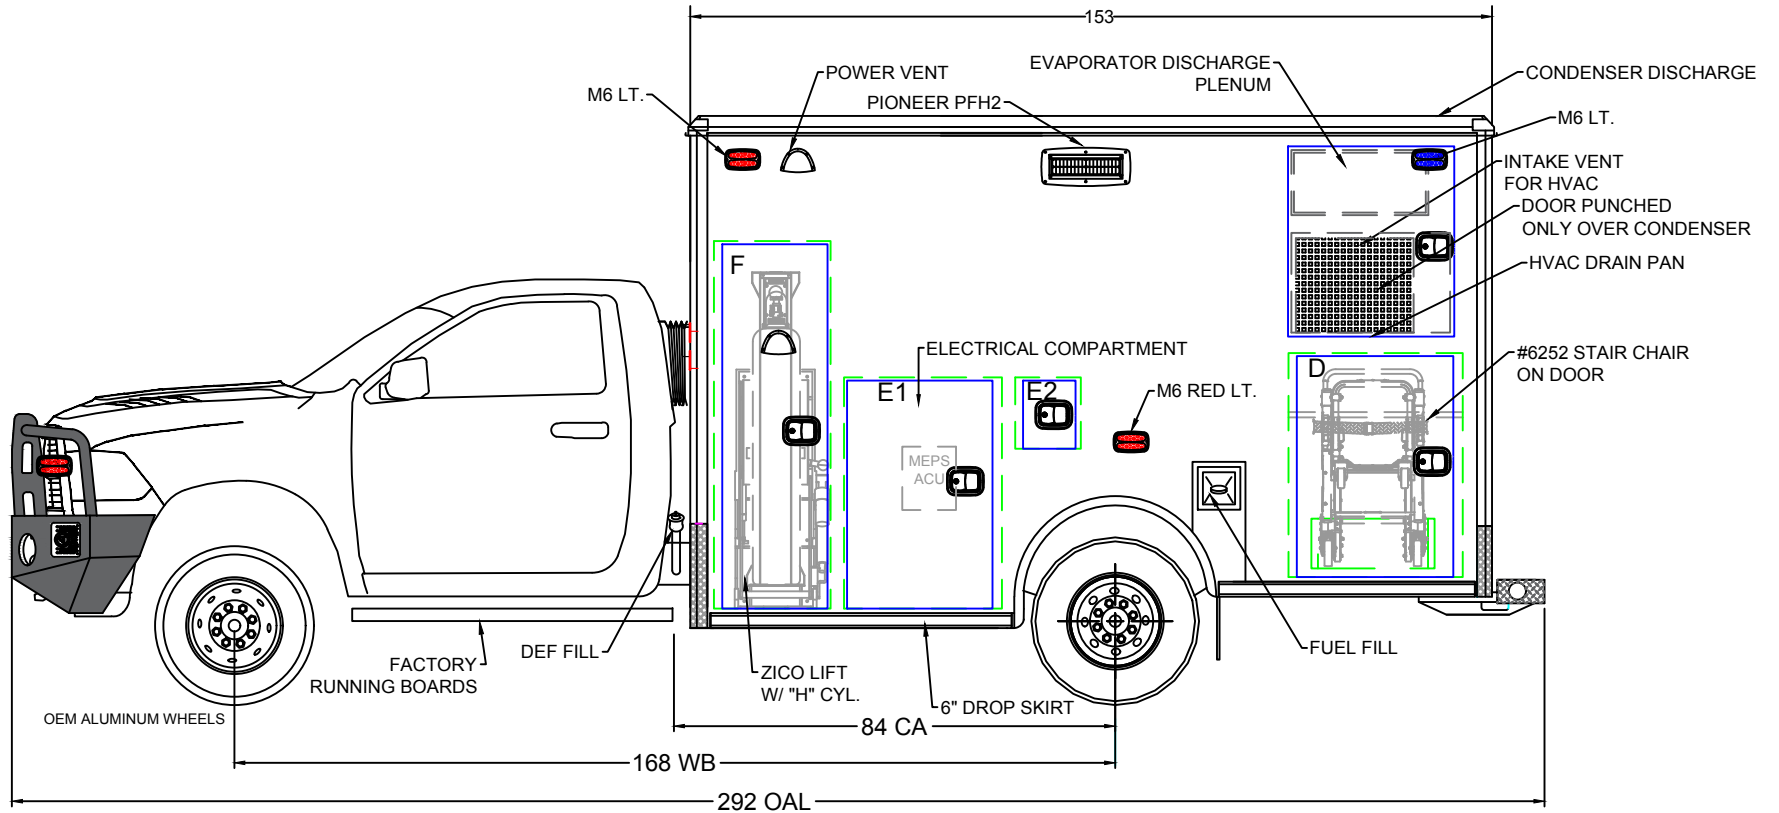

BE ADVISED THAT THESE ARE PRELIMINARY LAYOUTS INTENDED TO ILLUSTRATE DESIGN INTENT AND DIMENSIONS ARE FOR REFERENCE ONLY PRIOR TO FINAL ENGINEERING

EXTERIOR COMPARTMENT DIMENSIONS IN INCHES

INTERIOR DIMENSIONS				JAMB OPENING		INTERIOR DIMENSIONS				JAMB OPENING	
COMPT.	HEIGHT	WIDTH	DEPTH	HEIGHT	WIDTH	COMPT.	HEIGHT	WIDTH	DEPTH	HEIGHT	WIDTH
F	67.50	22.25	22.00	67.00	20.00	D	42.75	33.25	20.50	42.25	31.50
E1	44.00	30.00	20.50	43.50	27.75						
E2	13.50	12.50	12.25	13.00	10.00						



TYPE 1 DODGE 4500 2020


LEFT EXT. VIEW

DATE	10/12/20	SCALE	
DRAWN BY	AP	DWG NO	2 / 9

CA165001


HARRIS COUNTY EMERGENCY CORPS

153 x 98 x 72

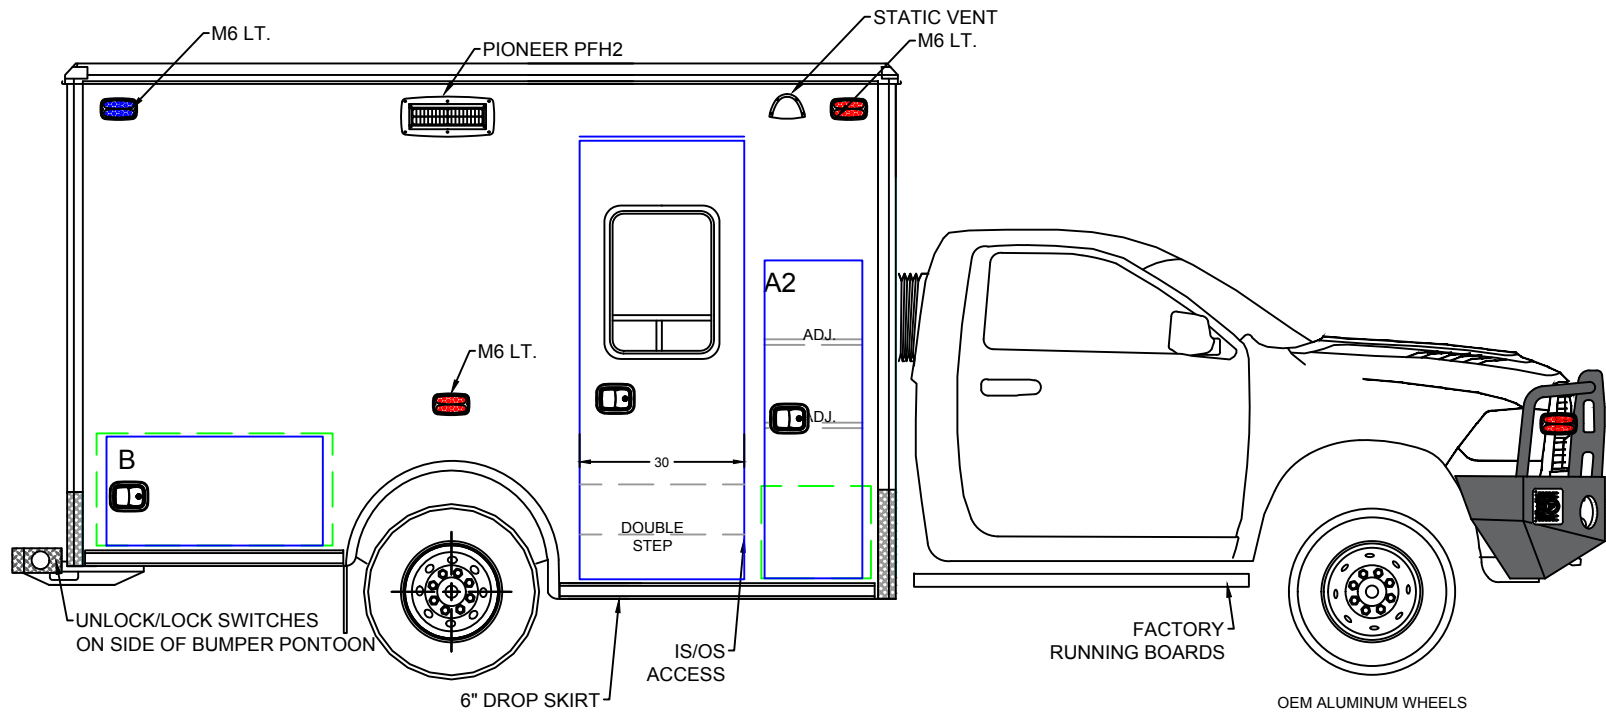

BE ADVISED THAT THESE ARE PRELIMINARY LAYOUTS INTENDED TO ILLUSTRATE DESIGN INTENT AND DIMENSIONS ARE FOR REFERENCE ONLY PRIOR TO FINAL ENGINEERING

EXTERIOR COMPARTMENT DIMENSIONS IN INCHES											
INTERIOR DIMENSIONS				JAMB OPENING		INTERIOR DIMENSIONS				JAMB OPENING	
COMPT.	HEIGHT	WIDTH	DEPTH	HEIGHT	WIDTH	COMPT.	HEIGHT	WIDTH	DEPTH	HEIGHT	WIDTH
A				58.00	17.75						
LOWER-A	16.75	20.00	21.25								
B	20.50	43.00	22.00	19.75	39.50						




TYPE 1 DODGE 4500 2020
RIGHT EXT. VIEW

DATE: 10/12/20 SCALE:
DRAWN BY: AP DWG NO: 3 / 9

CA165001

HARRIS COUNTY EMERGENCY CORPS

153 x 98 x 72

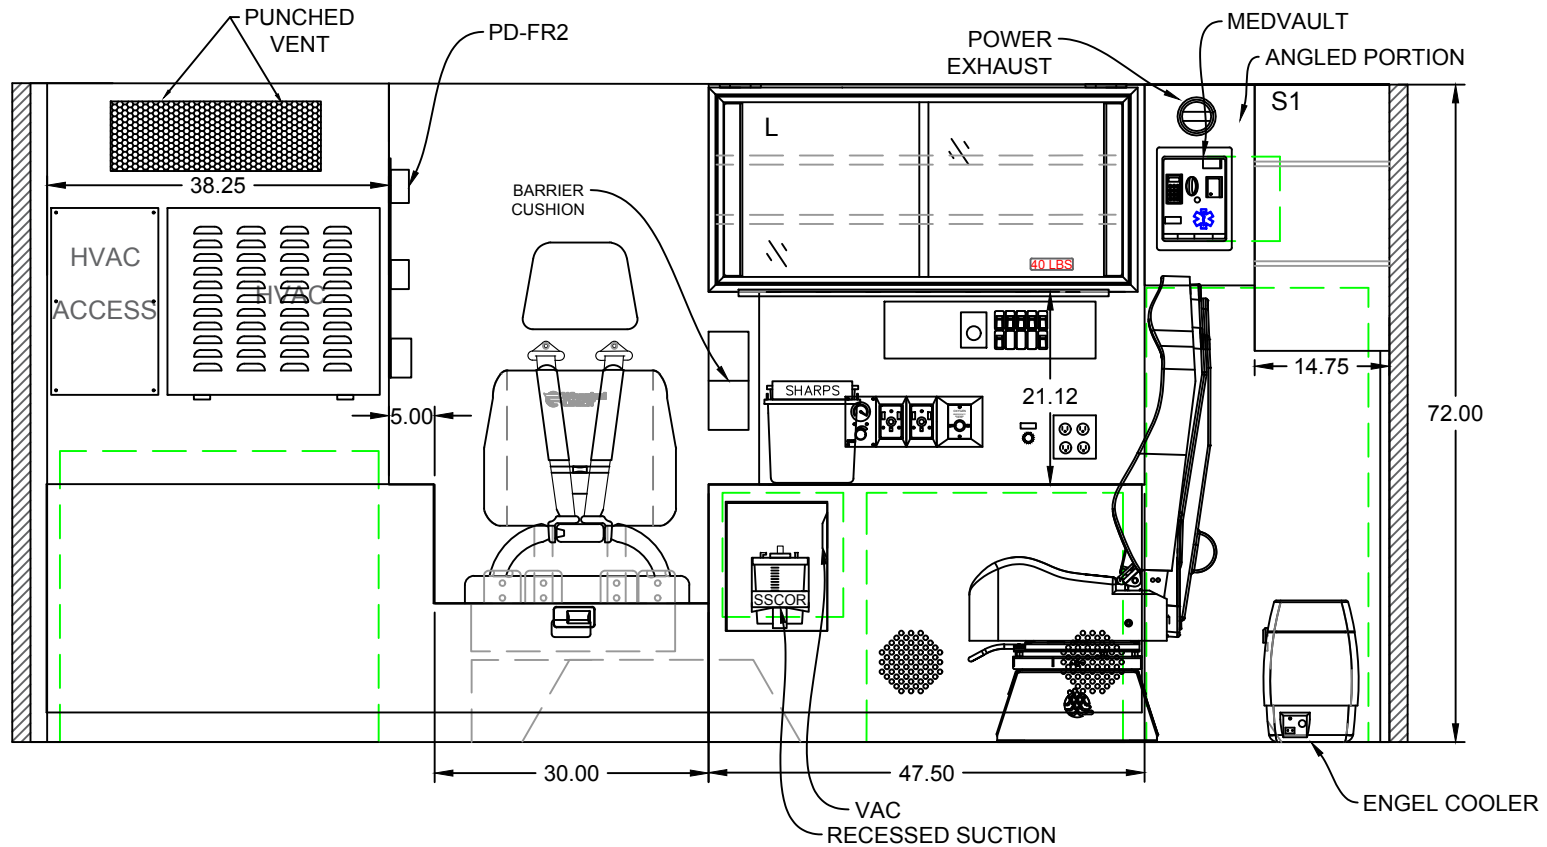

INTERIOR CABINET DIMENSIONS IN INCHES

CABINET	HEIGHT	WIDTH	DEPTH		CABINET	HEIGHT	WIDTH	DEPTH	
L	22.50	47.25	14.00						



TYPE 1 DODGE 4500 2020

LEFT INTERIOR

DATE: 10/12/20

SCALE

DWN BY AP


DWG NO 5 / 9

BE ADVISED THAT THESE ARE PRELIMINARY LAYOUTS INTENDED TO ILLUSTRATE DESIGN INTENT AND DIMENSIONS ARE FOR REFERENCE ONLY PRIOR TO FINAL ENGINEERING

CA165001

HARRIS COUNTY EMERGENCY CORPS

153 x 98 x 72

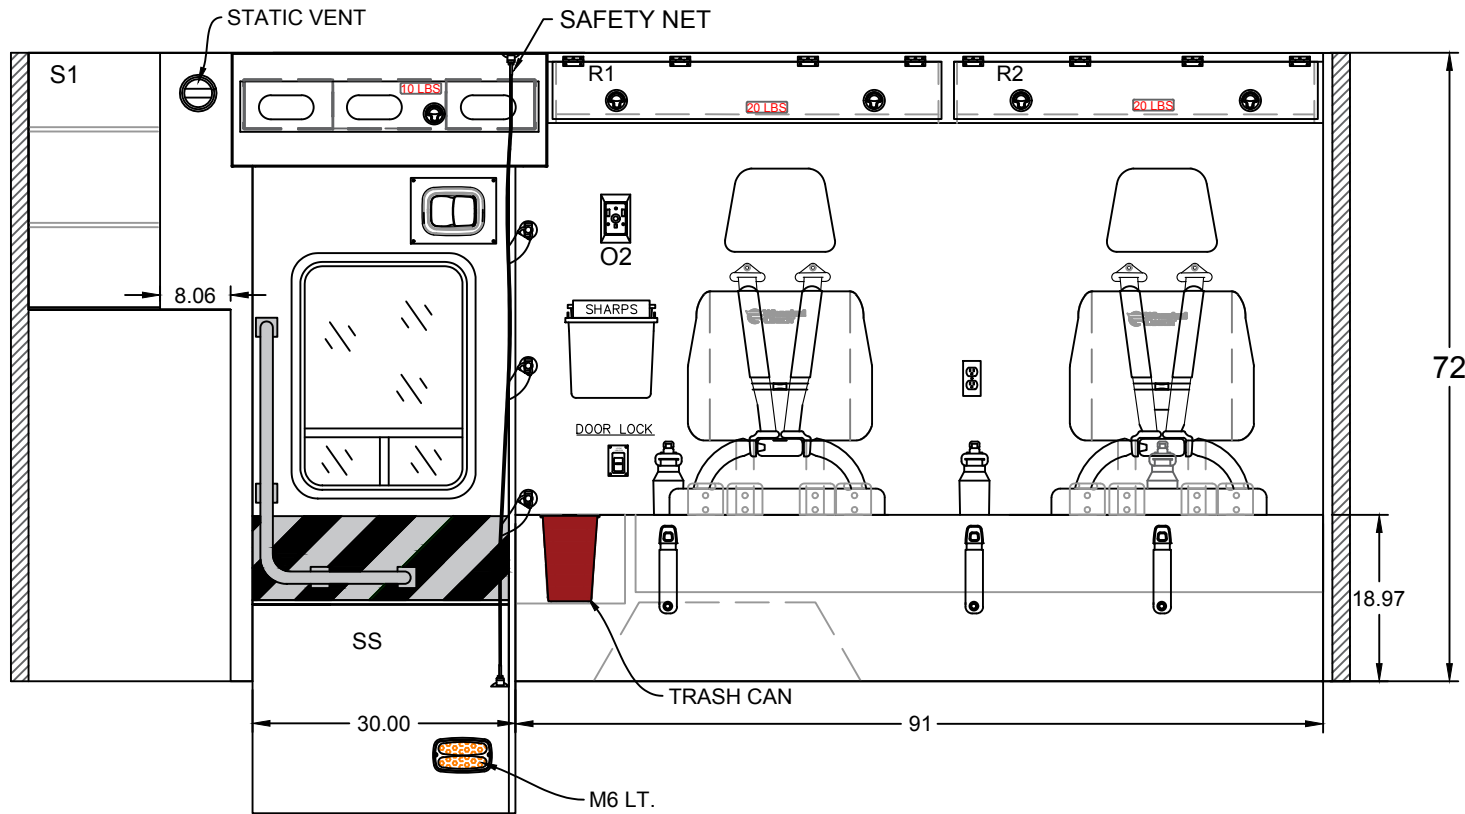

INTERIOR CABINET DIMENSIONS IN INCHES

COMPT.	HEIGHT	WIDTH	DEPTH	COMPT.	HEIGHT	WIDTH	DEPTH
R1	8.00	44.25	9.00				
R2	8.00	44.25	9.00				



TYPE 1 DODGE 4500 2020
RIGHT INTERIOR


DATE: 10/12/20 SCALE:
DWN BY: AP DWG NO: 6 / 9

BE ADVISED THAT THESE ARE PRELIMINARY LAYOUTS INTENDED TO ILLUSTRATE DESIGN INTENT AND DIMENSIONS ARE FOR REFERENCE ONLY PRIOR TO FINAL ENGINEERING

CA165001

HARRIS COUNTY EMERGENCY CORPS

153 x 98 x 72

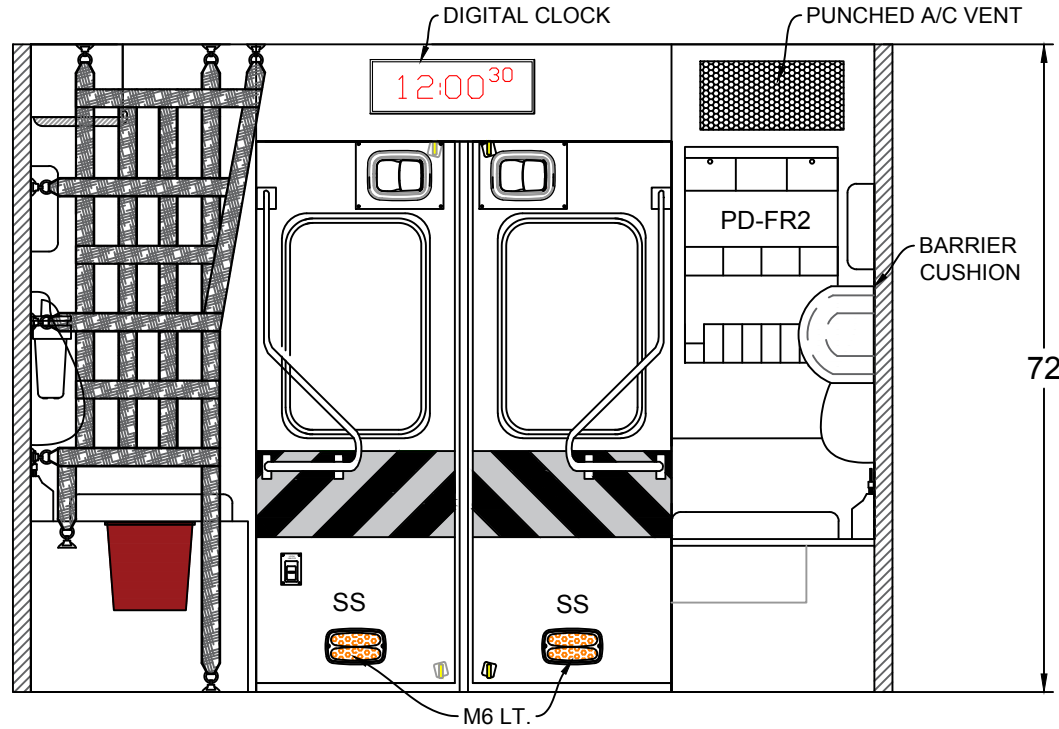

INTERIOR CABINET DIMENSIONS IN INCHES

COMPT.	HEIGHT	WIDTH	DEPTH	COMPT.	HEIGHT	WIDTH	DEPTH



TYPE 1 DODGE 4500 2020
REAR BULKHEAD INTERIOR

DATE: 10/12/20 SCALE


DWN BY: AP DWG NO: 7 / 9

BE ADVISED THAT THESE ARE PRELIMINARY LAYOUTS INTENDED TO ILLUSTRATE DESIGN INTENT AND DIMENSIONS ARE FOR REFERENCE ONLY PRIOR TO FINAL ENGINEERING

CA165001

HARRIS COUNTY EMERGENCY CORPS

153 x 98 x 72

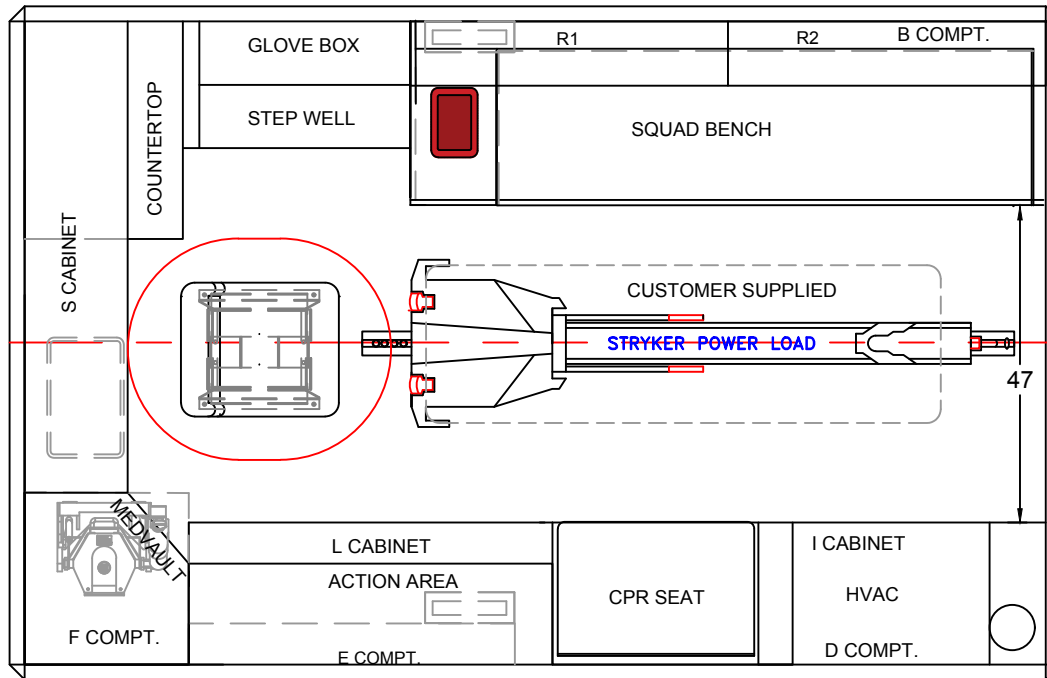

BE ADVISED THAT THESE ARE PRELIMINARY LAYOUTS INTENDED TO ILLUSTRATE DESIGN INTENT AND DIMENSIONS ARE FOR REFERENCE ONLY PRIOR TO FINAL ENGINEERING

INTERIOR CABINET DIMENSIONS IN INCHES							
CABINET	HEIGHT	WIDTH	DEPTH	CABINET	HEIGHT	WIDTH	DEPTH




TYPE 1 DODGE 4500 2020
FLOOR PLAN

DATE:	10/12/20	SCALE:	
DWN BY:	AP	DWG NO:	8 / 9

CA165001

HARRIS COUNTY EMERGENCY CORPS

153 x 98 x 72

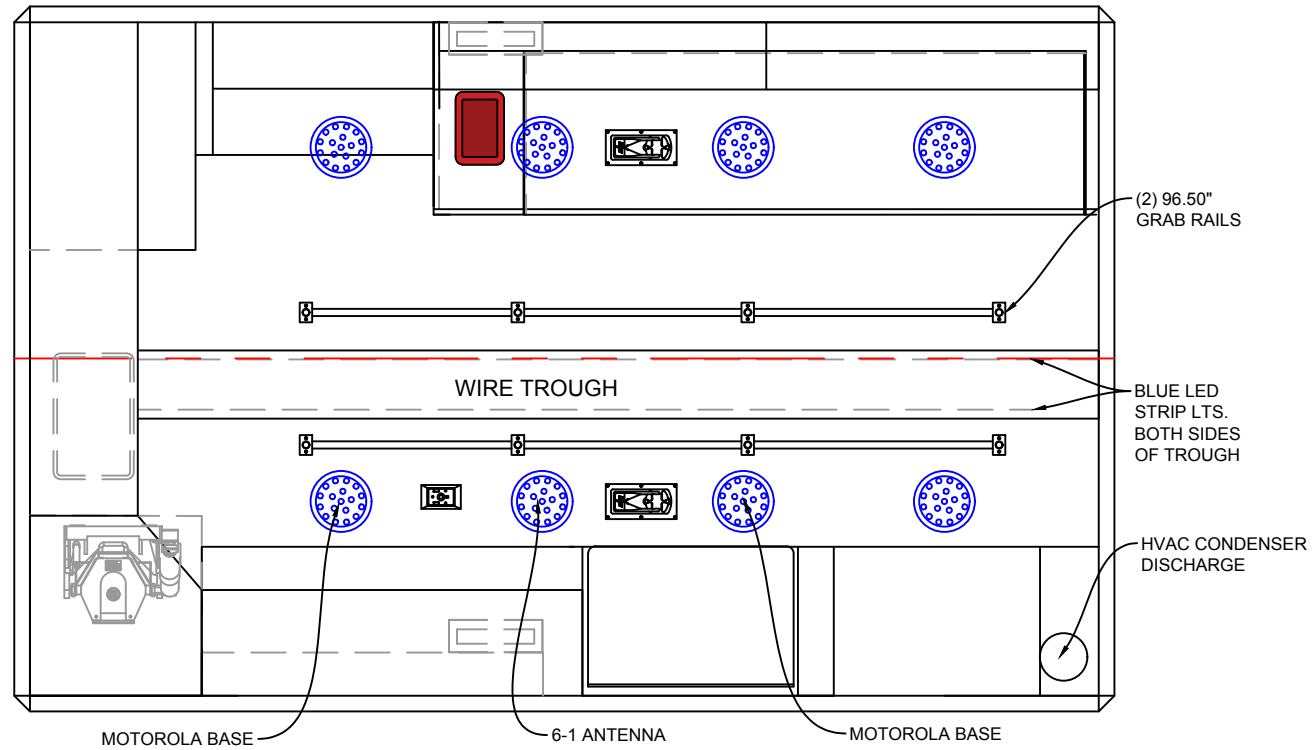

BE ADVISED THAT THESE ARE PRELIMINARY LAYOUTS INTENDED TO ILLUSTRATE DESIGN INTENT AND DIMENSIONS ARE FOR REFERENCE ONLY PRIOR TO FINAL ENGINEERING

INTERIOR CABINET DIMENSIONS IN INCHES

CABINET	HEIGHT	WIDTH	DEPTH	CABINET	HEIGHT	WIDTH	DEPTH



TYPE 1 DODGE 4500 2020
LINER

DATE: 10/12/20 SCALE
 DWN BY: AP DWG NO: 9 / 9