




CARLSBAD FIRE DEPARTMENT F-550 4 X 4 ULTRAMEDIC PASS-THROUGH



DO NOT CUT HOLES FOR COMPARTMENT LIGHTING

F - INDICATES A FULL HEIGHT FLEXIBLE LIGHTING STRIP

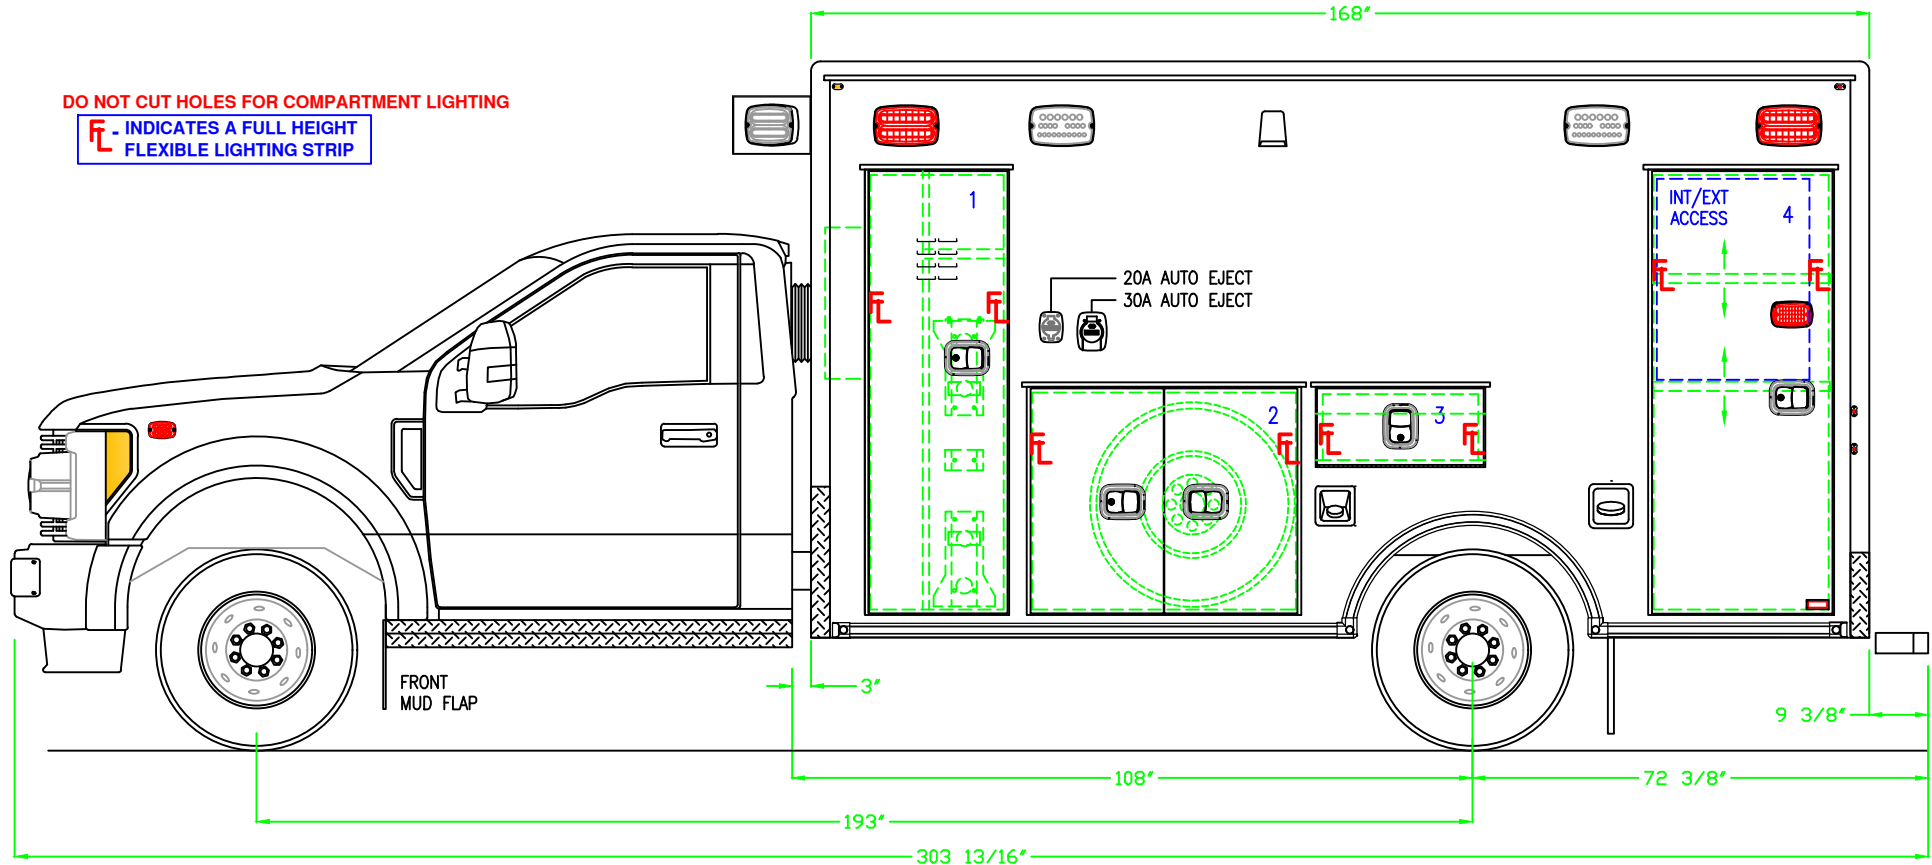

DOOR NO.	INTERIOR DIMENSIONS			NOTES
	HEIGHT	WIDTH	DEPTH	
1	70.00"	23.25"	22.00"	FIXED DIVIDER & SHELF, DOOR LOUVERS, O2 STORAGE
2	35.50"	43.88"	21.25"	SPARE TIRE STORAGE
4	70.00"	29.50"	21.25"	(2) ADJ. SHELVES, INT/EXT ACCESS

NOTES:

DETAILS ARE CONCEPTUAL ONLY.
LAYOUT AND ALL DIMENSIONS ARE APPROXIMATE AND
SUBJECT TO MODIFICATION BY DESIGN ENGINEERING.

PROPRIETARY AND CONFIDENTIAL
THIS INFORMATION CONTAINED IN THIS DRAWING IS THE SOLE PROPERTY OF ROAD RESCUE ANY REPRODUCTION IN PART OR AS A WHOLE WITHOUT THE WRITTEN PERMISSION OF ROAD RESCUE IS PROHIBITED.

Road Rescue



2737 N. FORSYTH RD
WINTER PARK, FL 32792

STREETSIDE EXTERIOR DETAIL

BID NUMBER

www.roadrescue.com PHONE 800-932-7077 FAX 800-513-2688


DRAWN BY RRS DATE 05/23/2019 REVISION 1 12/18/2019 REVISION 2 REVISION 3 SCALE SHEET 1 OF 9

 18317 

NOTE: THIS DRAWING IS SUBJECT TO CHANGE PENDING ROAD RESCUE, INC. PRODUCTION ENGINEERING APPROVAL. ©ROAD RESCUE, INC. ALL RIGHTS RESERVED.



CARLSBAD FIRE DEPARTMENT F-550 4 X 4 ULTRAMEDIC PASS-THROUGH

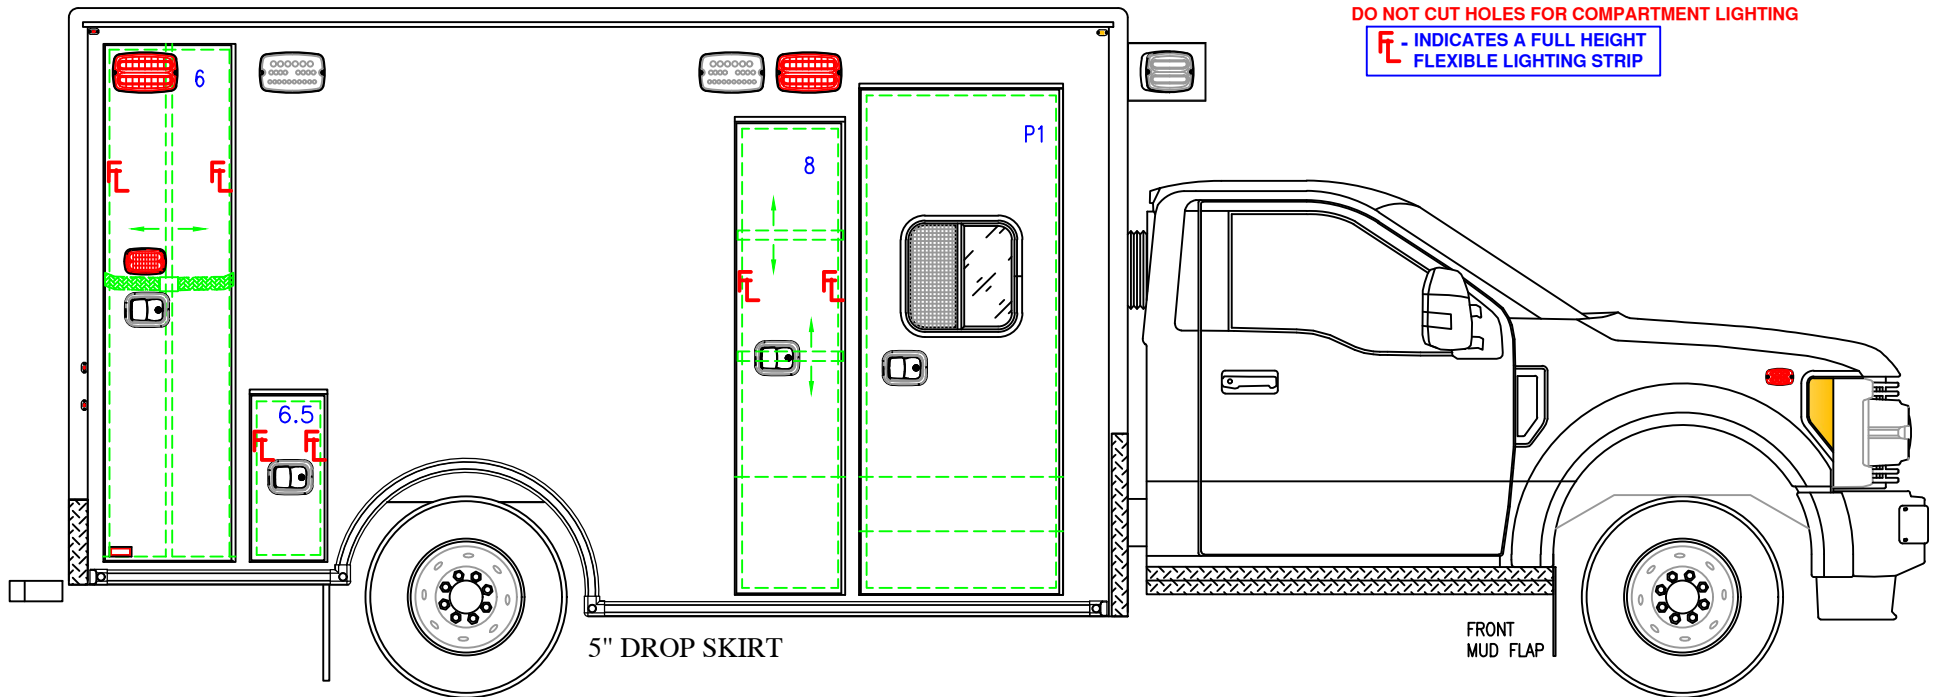

DO NOT CUT HOLES FOR COMPARTMENT LIGHTING

F - INDICATES A FULL HEIGHT FLEXIBLE LIGHTING STRIP

DOOR NO.	INTERIOR DIMENSIONS			NOTES	DOOR NO.	DOOR DIMENSIONS		MISC. NOTES
	HEIGHT	WIDTH	DEPTH			HEIGHT	WIDTH	
6	81.50"	20.75"	22.00"	(1) ADJ. DIVIDER	8	45.31"	23.00"	RIGHT STACK/ALS ACCESS
6.5	25.50"	12.75"	17.25"	MISC. STORAGE	P1	73.62"	30.06"	SLIDING TINTED WINDOW 18" X 18"
8	74.00"	19.50"	22.00"	(2) ADJ. SHELVES	DETAILS ARE CONCEPTUAL ONLY. LAYOUT AND ALL DIMENSIONS ARE APPROXIMATE AND SUBJECT TO MODIFICATION BY DESIGN ENGINEERING.			

PROPRIETARY AND CONFIDENTIAL
THIS INFORMATION CONTAINED IN THIS DRAWING IS THE SOLE PROPERTY OF ROAD RESCUE ANY REPRODUCTION IN PART OR AS A WHOLE WITHOUT THE WRITTEN PERMISSION OF ROAD RESCUE IS PROHIBITED.

Road Rescue

2737 N. FORSYTH RD
WINTER PARK, FL 32792

CURBSIDE EXTERIOR DETAIL

BID NUMBER


www.roadrescue.com PHONE 800-932-7077 FAX 800-513-2688

18317


DRAWN BY RRS DATE 05/23/2019 REVISION 1 12/18/2019 REVISION 2 REVISION 3 SCALE SHEET 2 OF 9



CARLSBAD FIRE DEPARTMENT F-550 4 X 4 ULTRAMEDIC PASS-THROUGH

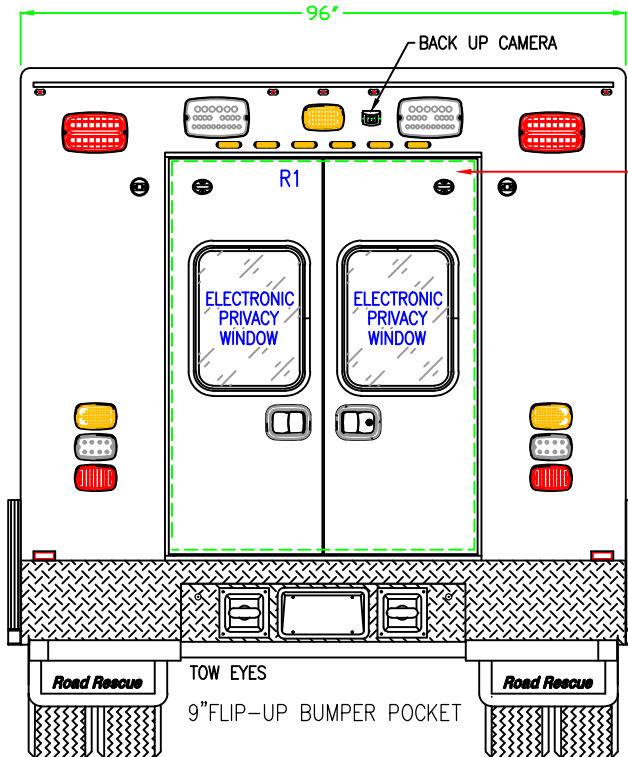

REAR DOOR HEIGHT REDUCED FOR ADDITIONAL LIGHTING

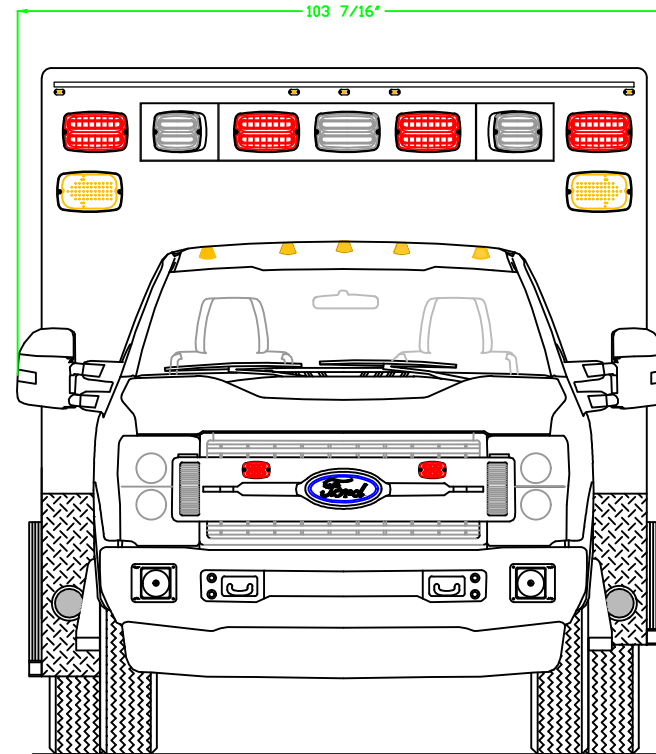

LED COURTESY LIGHTS

DOOR NO.	CLEAR OPENING		NOTES:
	HEIGHT	WIDTH	
R1	61.44"	50.25"	FIXED TINTED WINDOWS 18" X 24"

DETAILS ARE CONCEPTUAL ONLY. LAYOUT AND ALL DIMENSIONS ARE APPROXIMATE AND SUBJECT TO MODIFICATION BY DESIGN ENGINEERING.

PROPRIETARY AND CONFIDENTIAL THIS INFORMATION CONTAINED IN THIS DRAWING IS THE SOLE PROPERTY OF ROAD RESCUE ANY REPRODUCTION IN PART OR AS A WHOLE WITHOUT THE WRITTEN PERMISSION OF ROAD RESCUE IS PROHIBITED.

Road Rescue 2737 N. FORSYTH RD WINTER PARK, FL 32792
 www.roadrescue.com PHONE 800-932-7077 FAX 800-513-2688
 DRAWN BY RRS DATE 05/23/2019 REVISION 1 12/18/2019


FRONT & REAR EXTERIOR DETAIL

SHEET 3 OF 9

BID NUMBER **18317**



CARLSBAD FIRE DEPARTMENT F-550 4 X 4 ULTRAMEDIC PASS-THROUGH

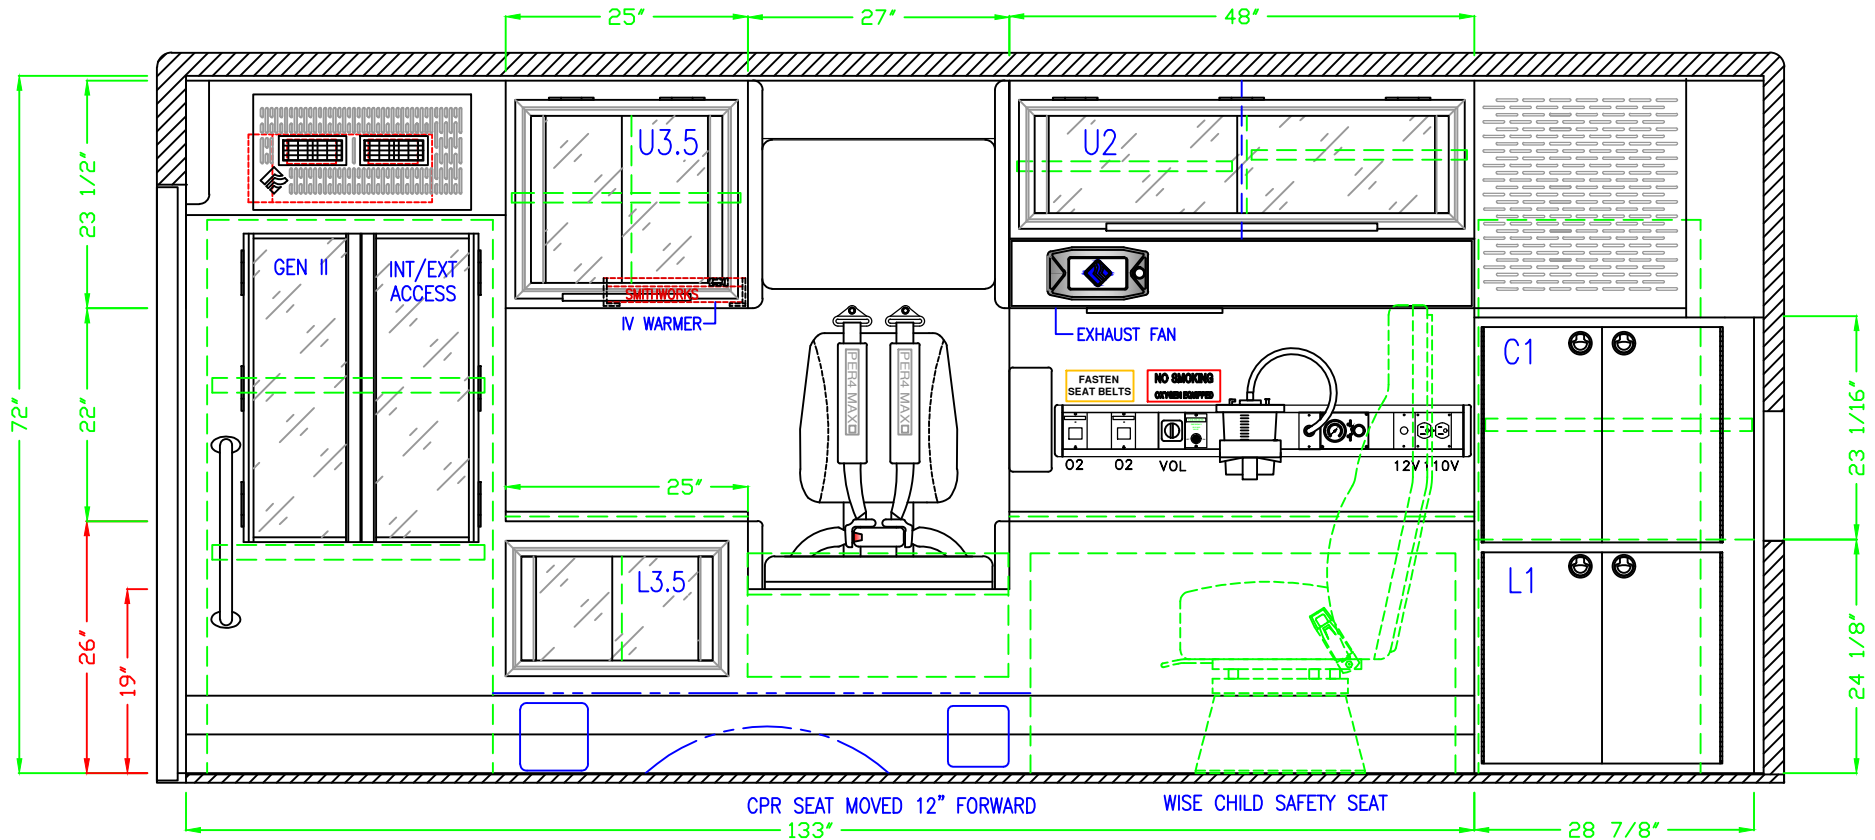

DOOR NO.	INTERIOR DIMENSIONS			NOTES	DOOR NO.	INTERIOR DIMENSIONS			MISC. NOTES
	HEIGHT	WIDTH	DEPTH			HEIGHT	WIDTH	DEPTH	
C1	23.00"	28.50"	15.50"	DOUBLE ALUM. LOCKING DOOR, (1) ADJ. SHELF	L3.5	14.00"	23.00"	18.00"	SLIDING POLY DOORS
L1	23.62"	28.50"	15.50"	DOUBLE ALUM. LOCKING DOOR,	DETAILS ARE CONCEPTUAL ONLY. LAYOUT AND ALL DIMENSIONS ARE APPROXIMATE AND SUBJECT TO MODIFICATION BY DESIGN ENGINEERING.				
U2	16.00"	47.75"	18.12"	SLIDING POLY DOORS, DIVIDER, (2) ADJ. SHELVES, RESTOCKING					
U3.5	23.50"	24.75"	18.12"	SLIDING POLY DOORS, (1) ADJ. SHELF, RESTOCKING					

PROPRIETARY AND CONFIDENTIAL
THIS INFORMATION CONTAINED IN THIS DRAWING IS THE SOLE PROPERTY OF ROAD RESCUE ANY REPRODUCTION IN PART OR AS A WHOLE WITHOUT THE WRITTEN PERMISSION OF ROAD RESCUE IS PROHIBITED.



Road Rescue

2737 N. FORSYTH RD
WINTER PARK, FL 32792

STREETSIDE INTERIOR DETAIL

BID NUMBER


www.roadrescue.com PHONE 800-932-7077 FAX 800-513-2688

 **18317** 

DRAWN BY RRS DATE 05/23/2019 REVISION 1 12/18/2019 REVISION 2 REVISION 3 SCALE SHEET 4 OF 9



CARLSBAD FIRE DEPARTMENT F-550 4 X 4 ULTRAMEDIC PASS-THROUGH

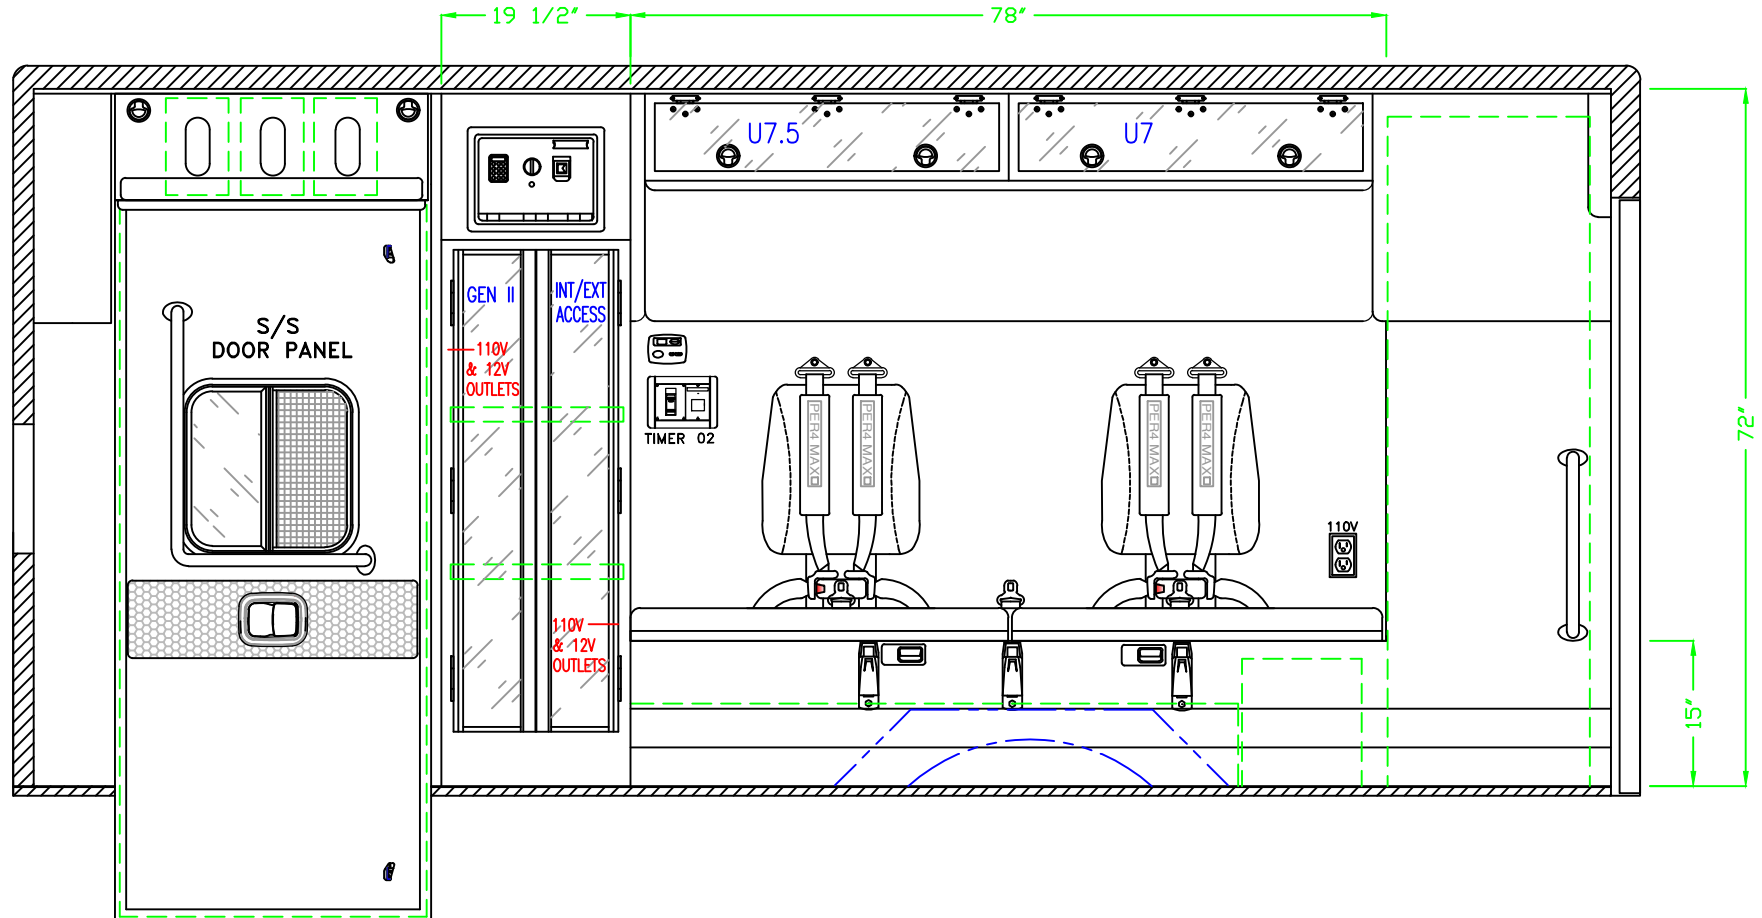

DOOR NO.	INTERIOR DIMENSIONS			NOTES
	HEIGHT	WIDTH	DEPTH	
U7	9.00"	39.00"	8.50"	LIFT UP POLY DOOR, RESTOCKING
U7.5	9.00"	39.00"	8.50"	LIFT UP POLY DOOR, RESTOCKING

NOTES:

 DETAILS ARE CONCEPTUAL ONLY.
 LAYOUT AND ALL DIMENSIONS ARE APPROXIMATE AND
 SUBJECT TO MODIFICATION BY DESIGN ENGINEERING.

PROPRIETARY AND CONFIDENTIAL
 THIS INFORMATION CONTAINED IN THIS DRAWING IS THE SOLE PROPERTY OF ROAD RESCUE ANY REPRODUCTION IN PART OR AS A WHOLE WITHOUT THE WRITTEN PERMISSION OF ROAD RESCUE IS PROHIBITED.


Road Rescue 2737 N. FORSYTH RD WINTER PARK, FL 32792
 www.roadrescue.com PHONE 800-932-7077 FAX 800-513-2688
 DRAWN BY RRS DATE 05/23/2019 REVISION 1 12/18/2019

CURBSIDE INTERIOR DETAIL

BID NUMBER
18317



CARLSBAD FIRE DEPARTMENT F-550 4 X 4 ULTRAMEDIC PASS-THROUGH

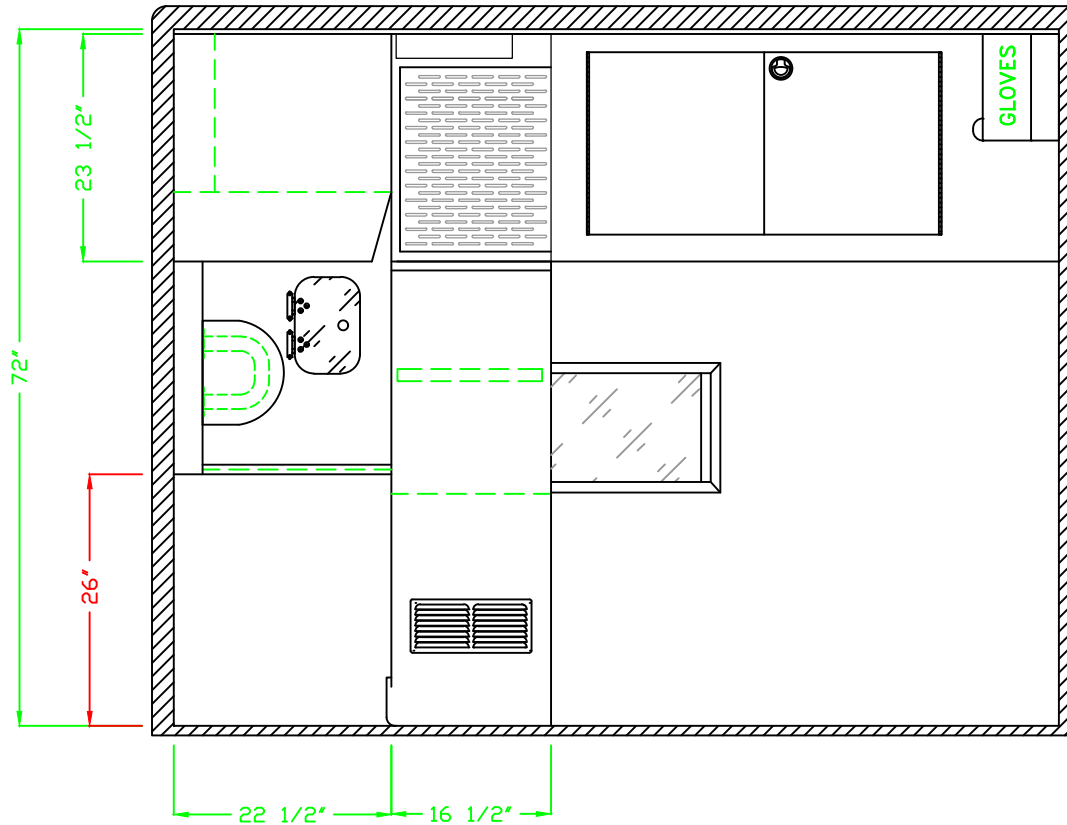

DOOR NO.	INTERIOR DIMENSIONS			NOTES
	HEIGHT	WIDTH	DEPTH	
U8	10.00"	25.00"	26.00"	SINGLE ALUM. DOOR, LOCKING LATCH
L8	50.00"	28.00"	26.00"	GEN II OHO DOORS, (2) ADJ. SHELVES



NOTES:

 DETAILS ARE CONCEPTUAL ONLY.
 LAYOUT AND ALL DIMENSIONS ARE APPROXIMATE AND
 SUBJECT TO MODIFICATION BY DESIGN ENGINEERING.

PROPRIETARY AND CONFIDENTIAL
 THIS INFORMATION CONTAINED IN THIS DRAWING IS THE SOLE PROPERTY OF ROAD RESCUE ANY REPRODUCTION IN PART OR AS A WHOLE WITHOUT THE WRITTEN PERMISSION OF ROAD RESCUE IS PROHIBITED.

Road Rescue 2737 N. FORSYTH RD
 WINTER PARK, FL 32792
 www.roadrescue.com PHONE 800-932-7077 FAX 800-513-2688


FRONT INTERIOR DETAIL

BID NUMBER
 18317 

DRAWN BY RRS	DATE 05/23/2019	REVISION 1 12/18/2019	REVISION 2	REVISION 3	SCALE	SHEET 6 OF 9
-----------------	--------------------	--------------------------	------------	------------	-------	--------------



CARLSBAD FIRE DEPARTMENT F-550 4 X 4 ULTRAMEDIC PASS-THROUGH

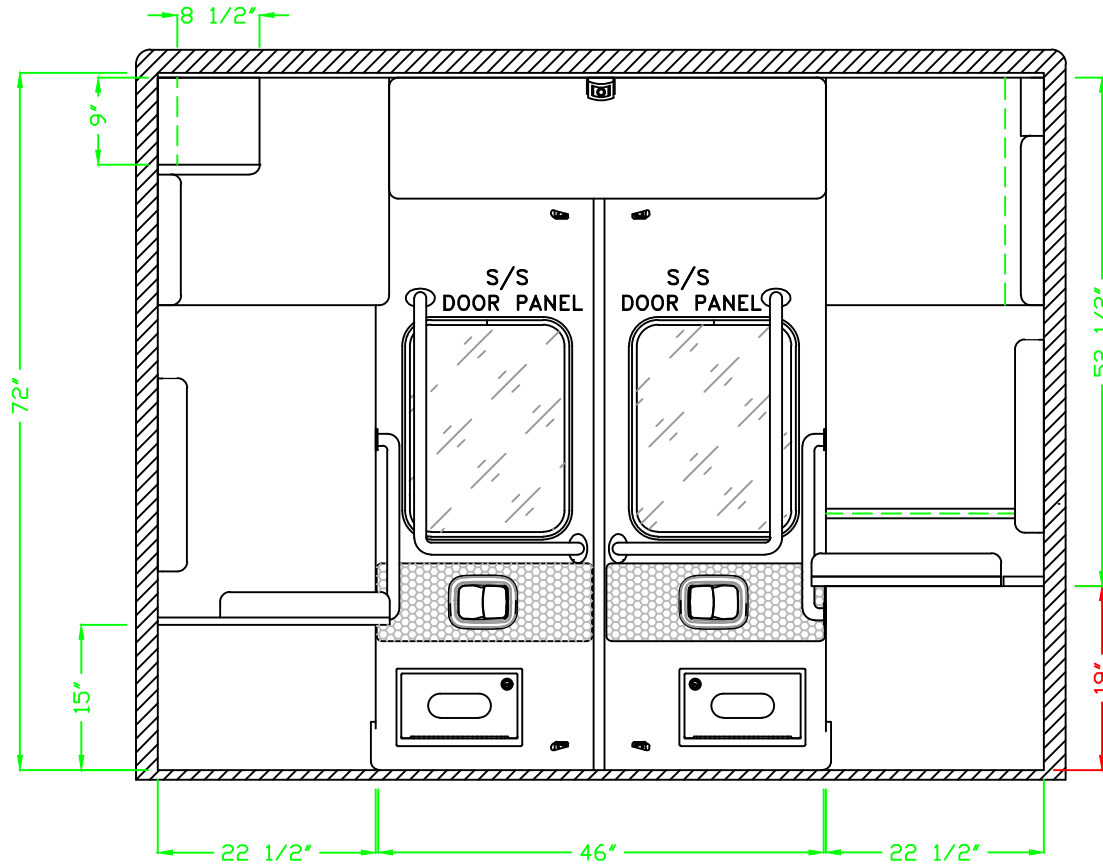

NOTES:

NOTES:

DETAILS ARE CONCEPTUAL ONLY.
LAYOUT AND ALL DIMENSIONS ARE APPROXIMATE AND
SUBJECT TO MODIFICATION BY DESIGN ENGINEERING.

PROPRIETARY AND
CONFIDENTIAL
THIS INFORMATION
CONTAINED IN THIS
DRAWING IS THE SOLE
PROPERTY OF ROAD
RESCUE ANY
REPRODUCTION IN PART
OR AS A WHOLE
WITHOUT THE WRITTEN
PERMISSION OF ROAD
RESCUE IS PROHIBITED.


Road Rescue

2737 N. FORSYTH RD
WINTER PARK, FL 32792

REAR INTERIOR DETAIL

BID NUMBER

www.roadrescue.com PHONE 800-932-7077 FAX 800-513-2688

 18317 

DRAWN BY
RRS

DATE
05/23/2019

REVISION 1
12/18/2019

REVISION 2

REVISION 3

SCALE


SHEET 7 OF 9

NOTE: THIS DRAWING IS SUBJECT TO CHANGE PENDING ROAD RESCUE, INC. PRODUCTION ENGINEERING APPROVAL. ©ROAD RESCUE, INC. ALL RIGHTS RESERVED.



CARLSBAD FIRE DEPARTMENT F-550 4 X 4 ULTRAMEDIC PASS-THROUGH

DEALER SIGNATURE

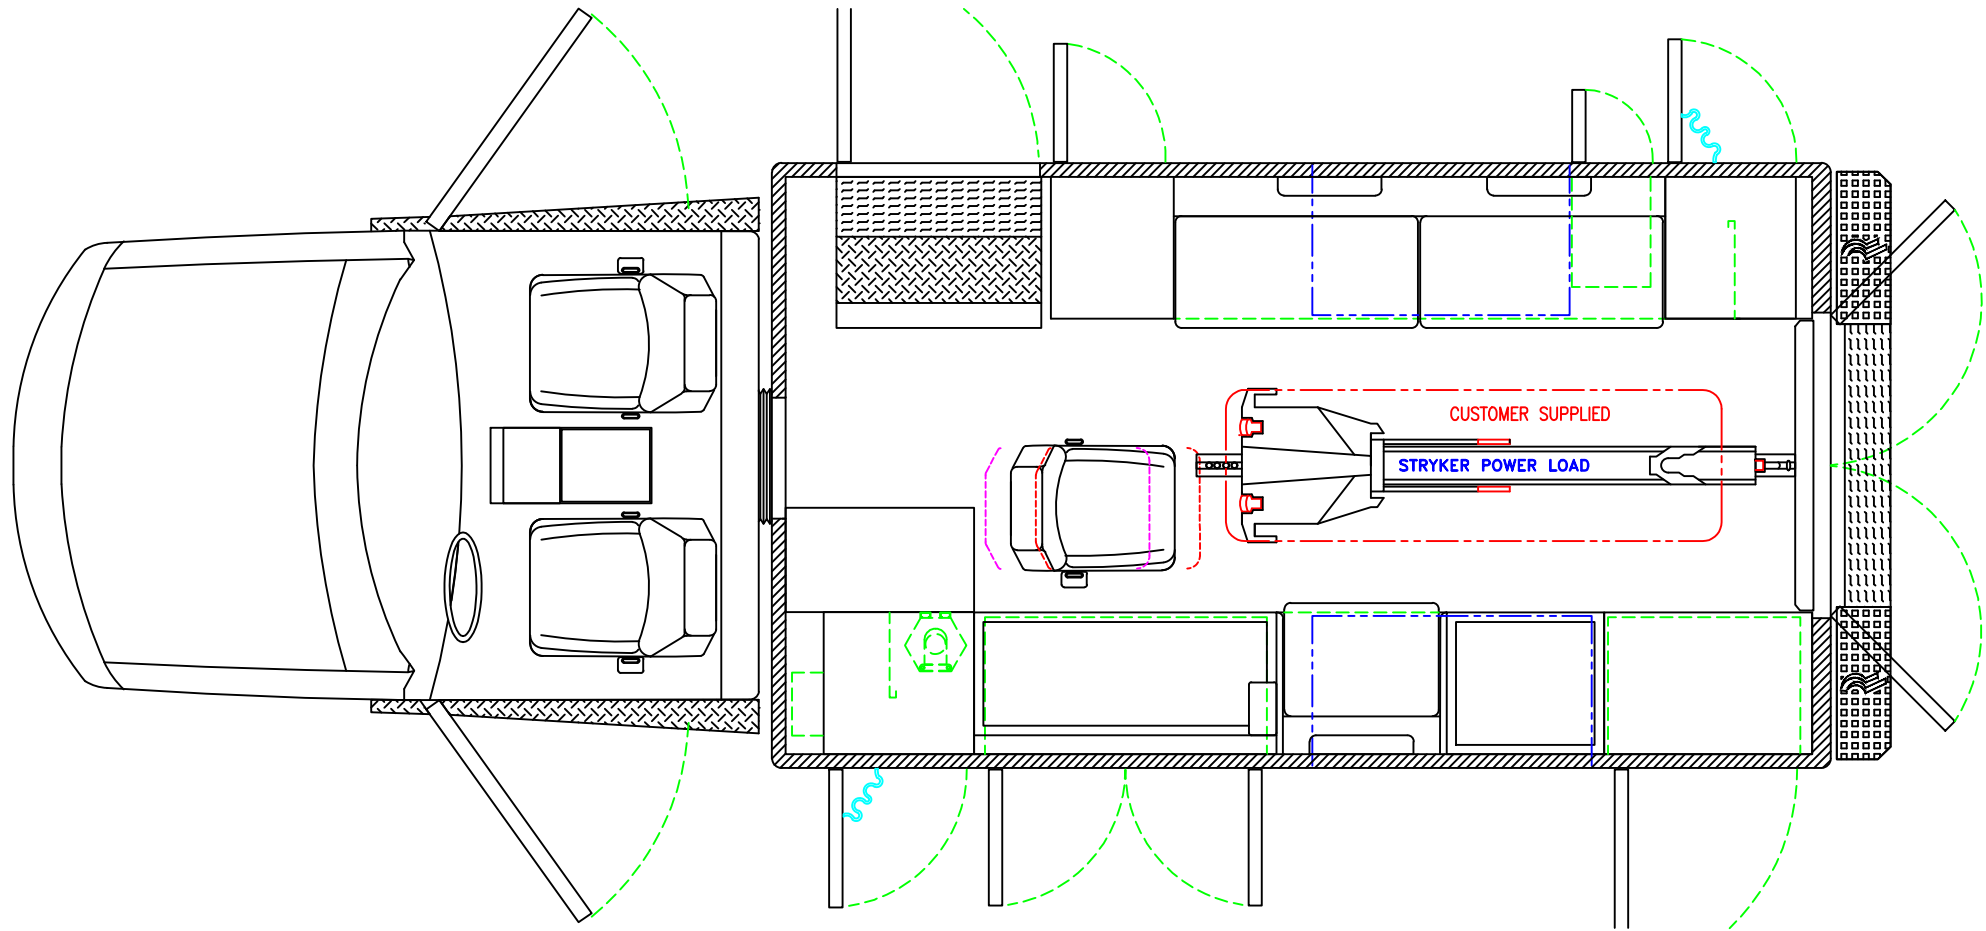

NOTES:

NOTES:
 DETAILS ARE CONCEPTUAL ONLY.
 LAYOUT AND ALL DIMENSIONS ARE APPROXIMATE AND
 SUBJECT TO MODIFICATION BY DESIGN ENGINEERING.

PROPRIETARY AND
 CONFIDENTIAL
 THIS INFORMATION
 CONTAINED IN THIS
 DRAWING IS THE SOLE
 PROPERTY OF ROAD
 RESCUE ANY
 REPRODUCTION IN PART
 OR AS A WHOLE
 WITHOUT THE WRITTEN
 PERMISSION OF ROAD
 RESCUE IS PROHIBITED.


Road Rescue 2737 N. FORSYTH RD
 WINTER PARK, FL 32792
 www.roadrescue.com PHONE 800-932-7077 FAX 800-513-2688
 DRAWN BY DATE REVISION 1 REVISION 2 REVISION 3 SCALE
 RRS 05/23/2019 12/18/2019

OVERHEAD FLOOR DETAIL

BID NUMBER
 18317



CARLSBAD FIRE DEPARTMENT F-550 4 X 4 ULTRAMEDIC PASS-THROUGH

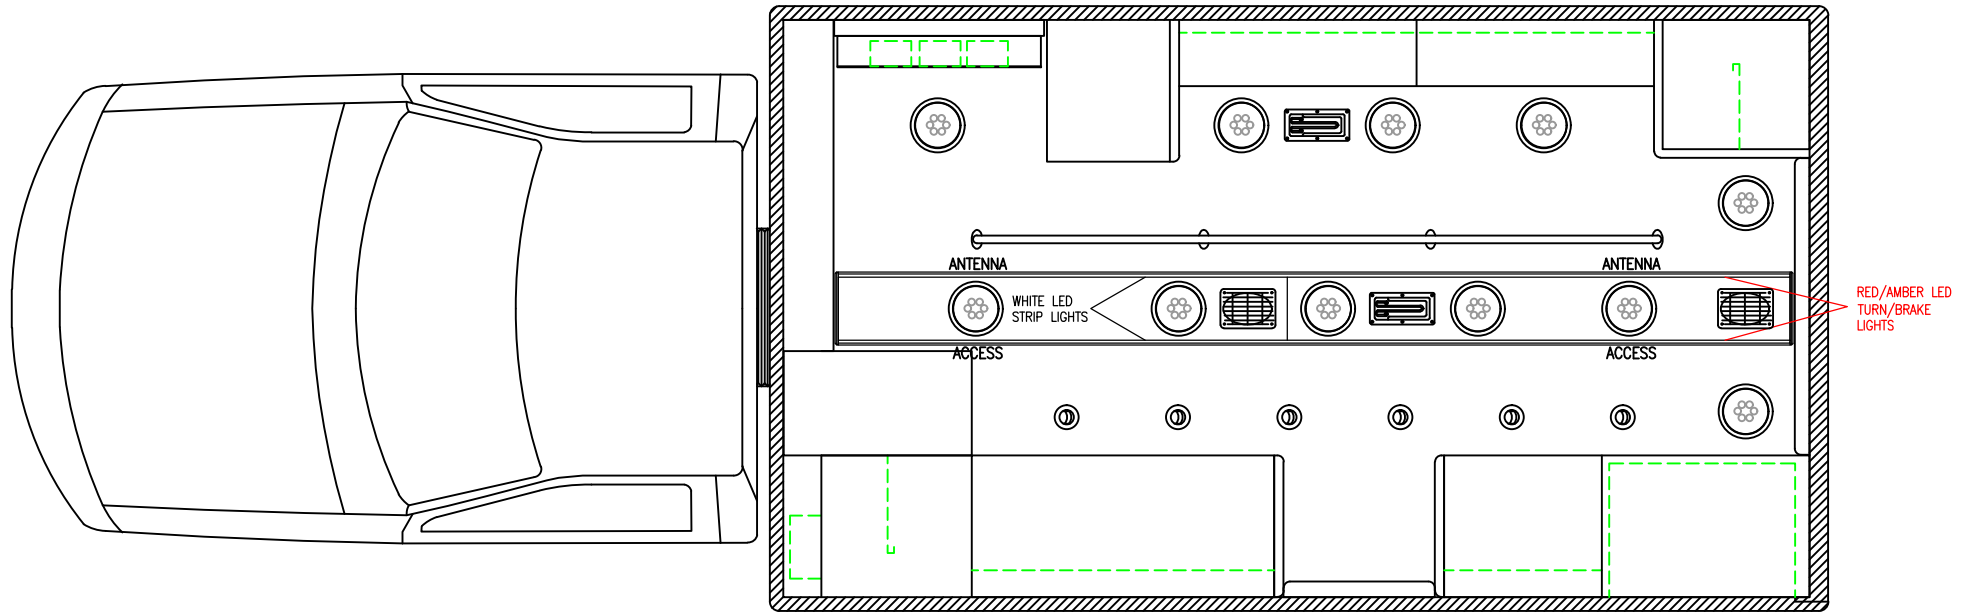

NOTES:

NOTES:
 DETAILS ARE CONCEPTUAL ONLY.
 LAYOUT AND ALL DIMENSIONS ARE APPROXIMATE AND
 SUBJECT TO MODIFICATION BY DESIGN ENGINEERING.

PROPRIETARY AND
 CONFIDENTIAL
 THIS INFORMATION
 CONTAINED IN THIS
 DRAWING IS THE SOLE
 PROPERTY OF ROAD
 RESCUE ANY
 REPRODUCTION IN PART
 OR AS A WHOLE
 WITHOUT THE WRITTEN
 PERMISSION OF ROAD
 RESCUE IS PROHIBITED.

Road Rescue 2737 N. FORSYTH RD
 WINTER PARK, FL 32792
 www.roadrescue.com PHONE 800-932-7077 FAX 800-513-2688
 DRAWN BY DATE REVISION 1 REVISION 2 REVISION 3 SCALE
 RRS 05/23/2019 12/18/2019

OVERHEAD CEILING DETAIL

BID NUMBER
 18317