



CA165250

12' F450 TEXAS EDITION

153 X 98 X 72

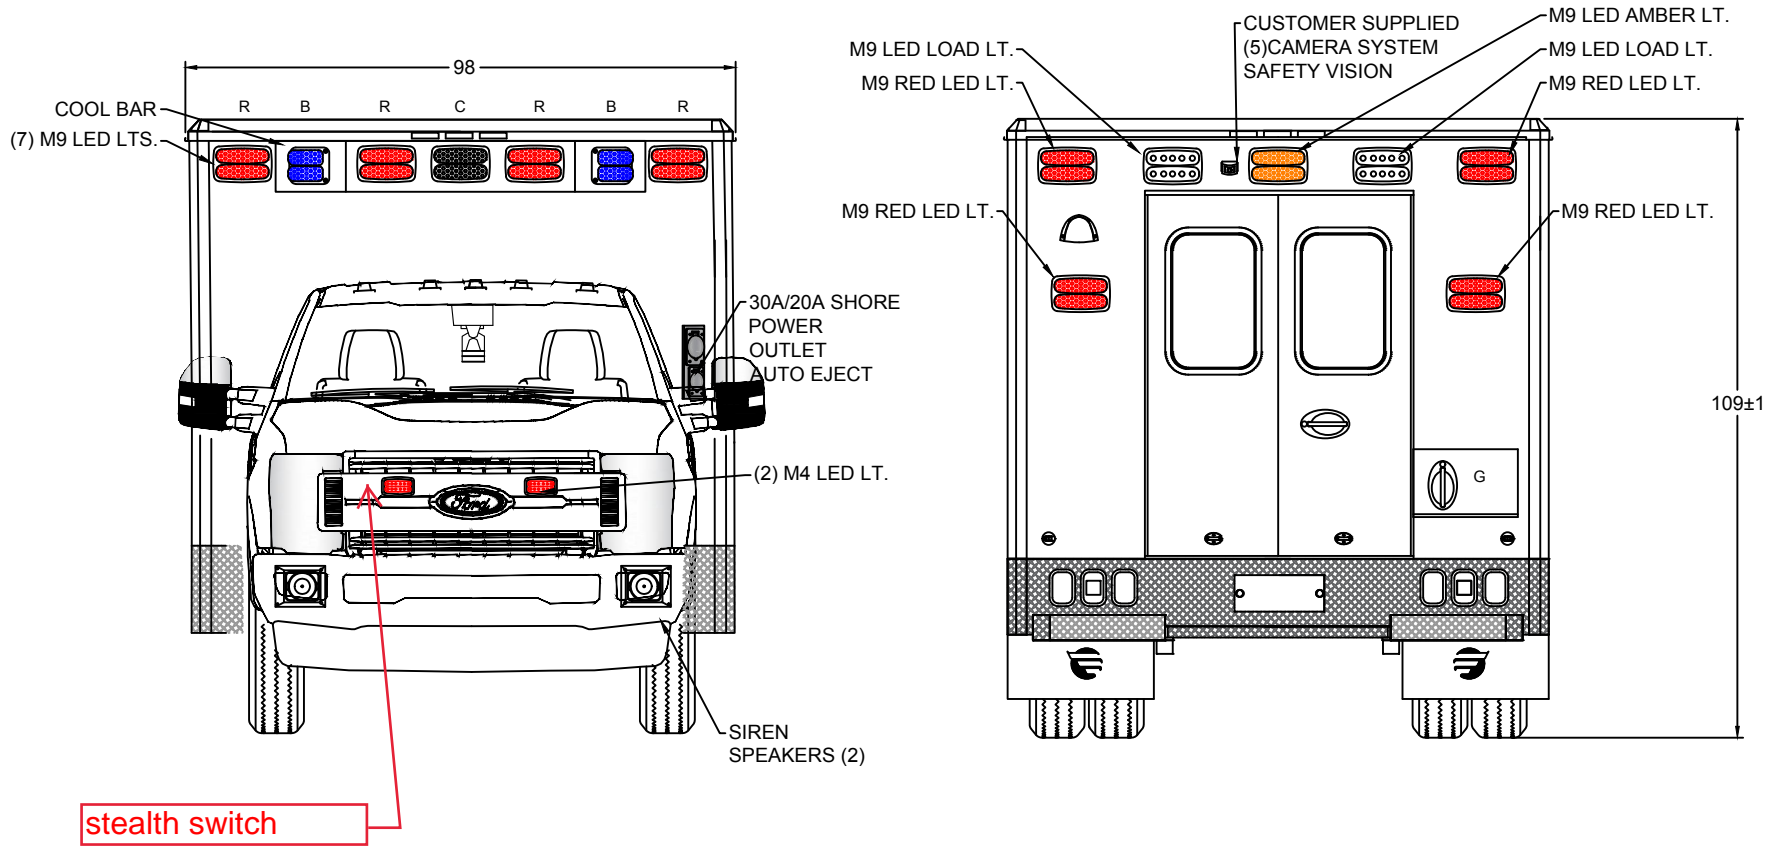


EXTERIOR COMPARTMENT DIMENSIONS IN INCHES													
INTERIOR DIMENSIONS				PASS THRU		INTERIOR DIMENSIONS				JAMB OPENING			
COMPT.	HEIGHT	WIDTH	DEPTH	HEIGHT	WIDTH	COMPT.	HEIGHT	WIDTH	DEPTH	HEIGHT	WIDTH		
G	8.60	22.80	79.25	10.50	19.00							TYPE 1 FORD F450 2019 FRONT / REAR EXTERIOR VIEWS	
48" AISLE						BE ADVISED THAT THESE ARE PRELIMINARY LAYOUTS INTENDED TO ILLUSTRATE DESIGN INTENT AND DIMENSIONS ARE FOR REFERENCE ONLY PRIOR TO FINAL ENGINEERING						DATE: 3/14/19 DWN BY: AP	SCALE: DWG NO: 1 / 9


CA165250

12' F450 TEXAS EDITION

153 X 98 X 72

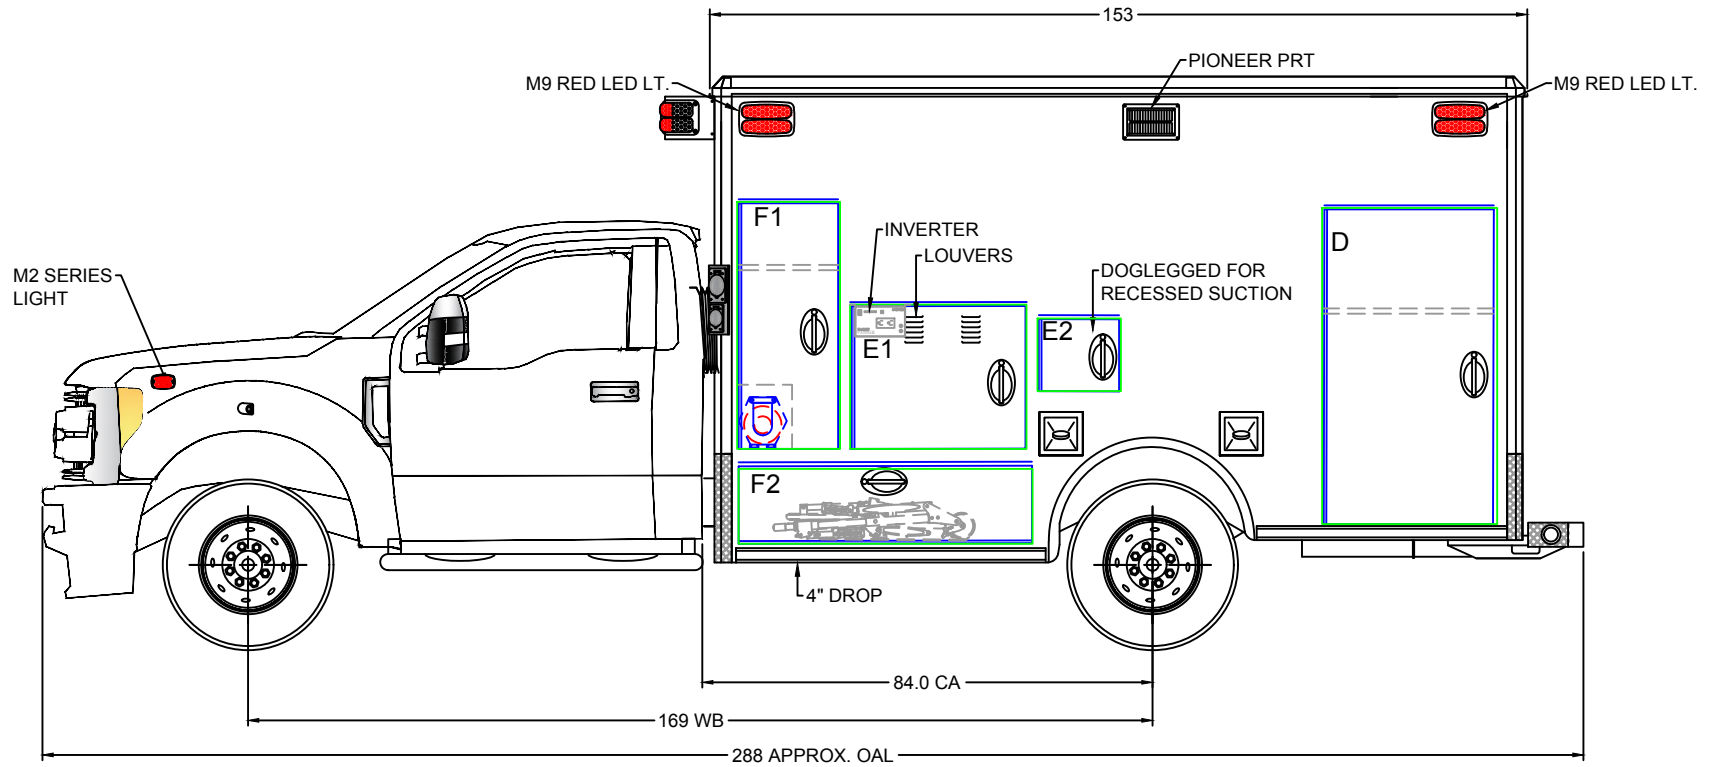


BE ADVISED THAT THESE ARE PRELIMINARY LAYOUTS INTENDED TO ILLUSTRATE DESIGN INTENT AND DIMENSIONS ARE FOR REFERENCE ONLY PRIOR TO FINAL ENGINEERING

EXTERIOR COMPARTMENT DIMENSIONS IN INCHES													
INTERIOR DIMENSIONS				JAMB OPENING		INTERIOR DIMENSIONS				JAMB OPENING			
COMPT.	HEIGHT	WIDTH	DEPTH	HEIGHT	WIDTH	COMPT.	HEIGHT	WIDTH	DEPTH	HEIGHT	WIDTH		
F1	46.25	19.25	22.00	45.75	17.00	D	59.25	32.75	20.50	58.50	29.50	TYPE 1 FORD F450 2019  LEFT EXT. VIEW	
F2	14.00	55.00	21.00	11.50	51.50								
E1	27.00	33.00	20.50	26.50	30.75								
E2	13.50	15.50	12.25	13.00	13.00								
48" AISLE												DATE 3/14/19 DRAWN BY AP	SCALE DWG NO 2 / 9

CA165250

12' F450 TEXAS EDITION

153 X 98 X 72

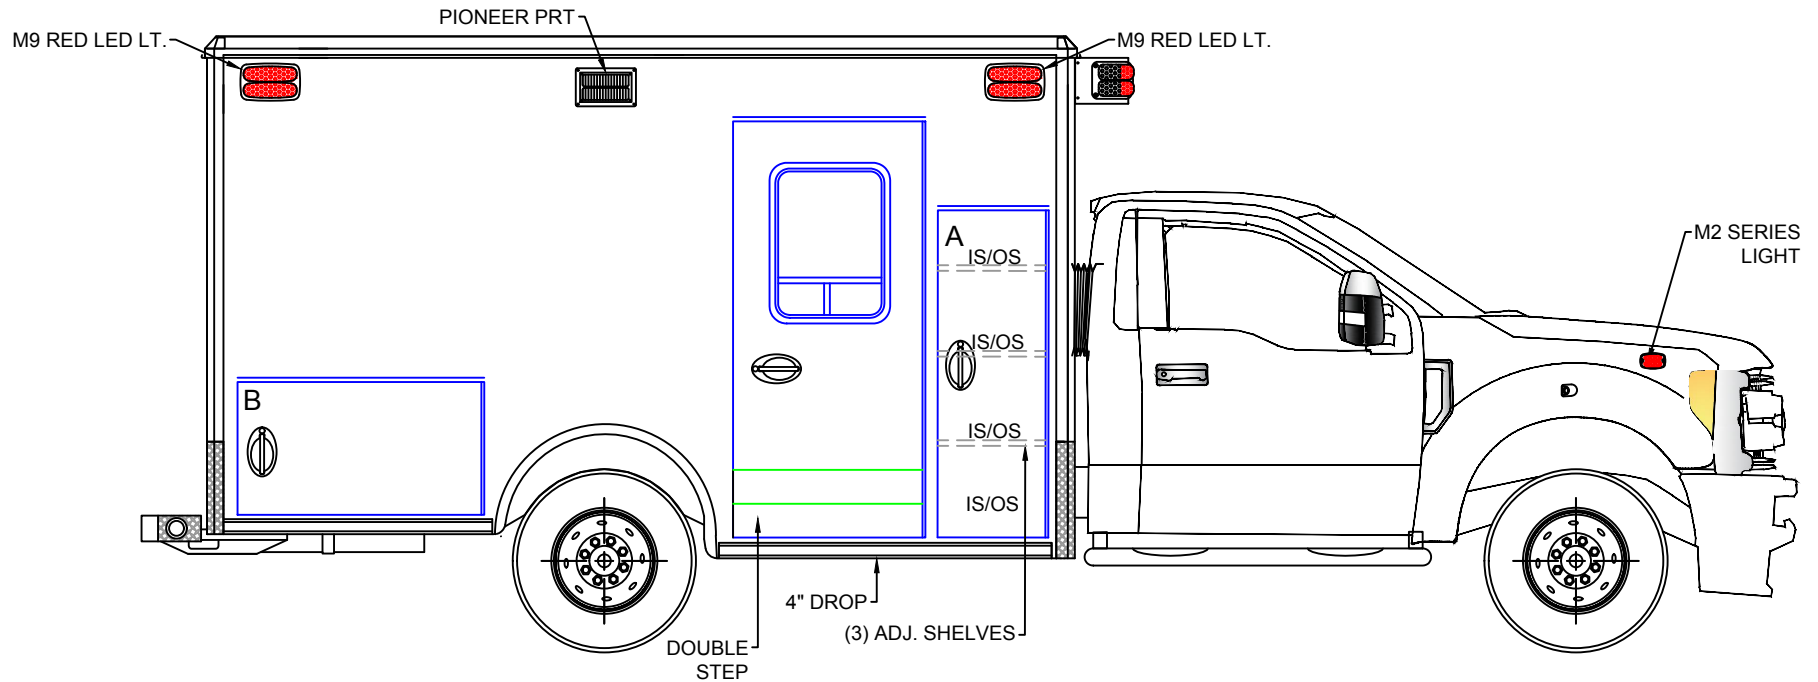

BE ADVISED THAT THESE ARE PRELIMINARY LAYOUTS INTENDED TO ILLUSTRATE DESIGN INTENT AND DIMENSIONS ARE FOR REFERENCE ONLY PRIOR TO FINAL ENGINEERING

EXTERIOR COMPARTMENT DIMENSIONS IN INCHES

INTERIOR DIMENSIONS				JAMB OPENING		INTERIOR DIMENSIONS				JAMB OPENING	
COMPT.	HEIGHT	WIDTH	DEPTH	HEIGHT	WIDTH	COMPT.	HEIGHT	WIDTH	DEPTH	HEIGHT	WIDTH
A	57.00	20.00	20.50	56.00	17.75						
B	20.50	43.00	22.00	19.75	39.50						



TYPE 1 FORD F450 2019

RIGHT EXT. VIEW

DATE 3/14/19

SCALE

DRAWN BY AP


DWG NO 3 / 9

48" AISLE


CA165250

12' F450 TEXAS EDITION

153 X 98 X 72

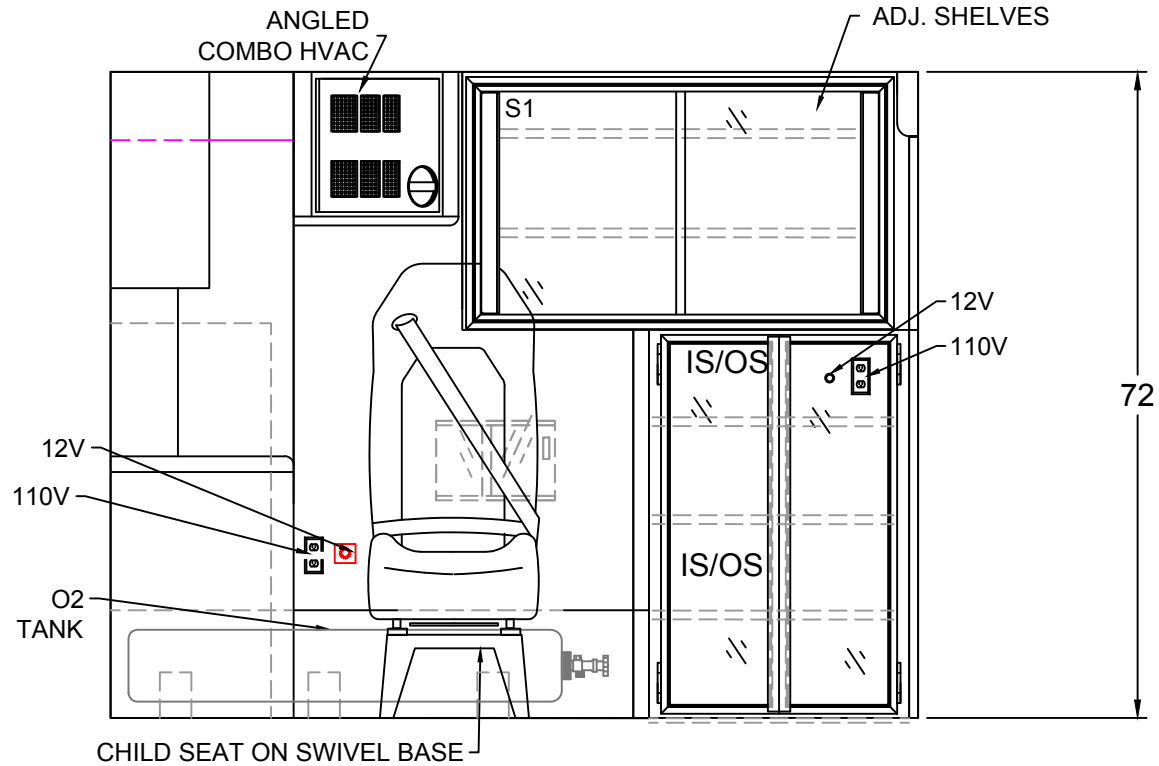

BE ADVISED THAT THESE ARE PRELIMINARY LAYOUTS INTENDED TO ILLUSTRATE DESIGN INTENT AND DIMENSIONS ARE FOR REFERENCE ONLY PRIOR TO FINAL ENGINEERING


INTERIOR CABINET DIMENSIONS IN INCHES								
CABINET	HEIGHT	WIDTH	DEPTH	CABINET	HEIGHT	WIDTH	DEPTH	
S1	29.00	52.25	14.00					TYPE 1 FORD F450 2019 BULKHEAD INTERIOR
E	42.25	29.50	22.50					
								DATE 3/14/19
								SCALE
								DRAWN BY AP
								DWG NO 4 / 9

48" AISLE

CA165250

12' F450 TEXAS EDITION

153 X 98 X 72

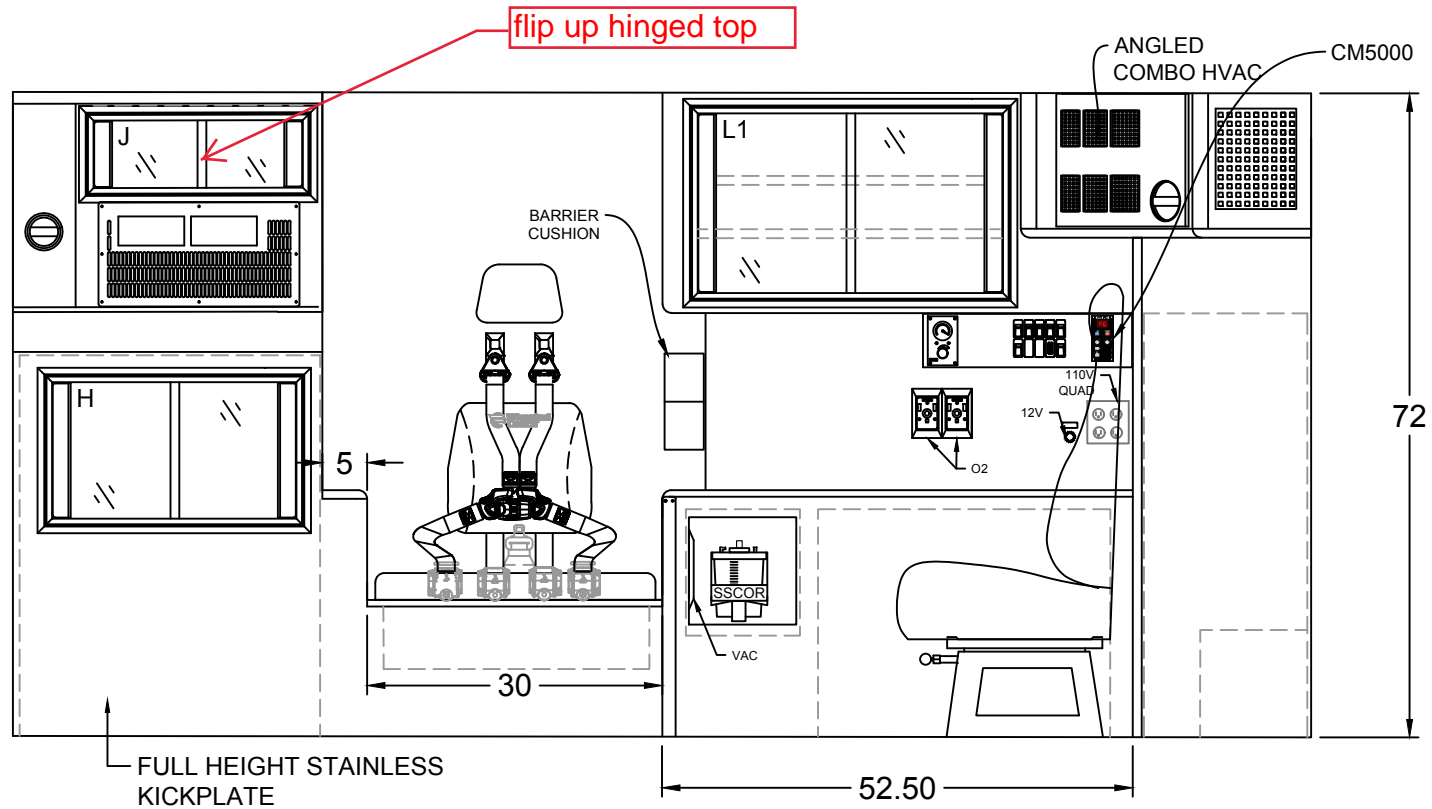

INTERIOR CABINET DIMENSIONS IN INCHES

CABINET	HEIGHT	WIDTH	DEPTH		CABINET	HEIGHT	WIDTH	DEPTH	
J	11.50	27.75	16.50						
H	18.50	30.00	IS/OS						
L1	23.75	38.00	14.00						



TYPE 1 FORD F450 2019  
LEFT INTERIOR

DATE:	3/14/19	SCALE:	
DWN BY:	AP	DWG NO:	5 / 9

48" AISLE


BE ADVISED THAT THESE ARE PRELIMINARY LAYOUTS INTENDED TO ILLUSTRATE DESIGN INTENT AND DIMENSIONS ARE FOR REFERENCE ONLY PRIOR TO FINAL ENGINEERING

CA1652

change to 2 south  
co latches in glove  
box

12' F450 TEXAS EDITION

153 X 98 X 72

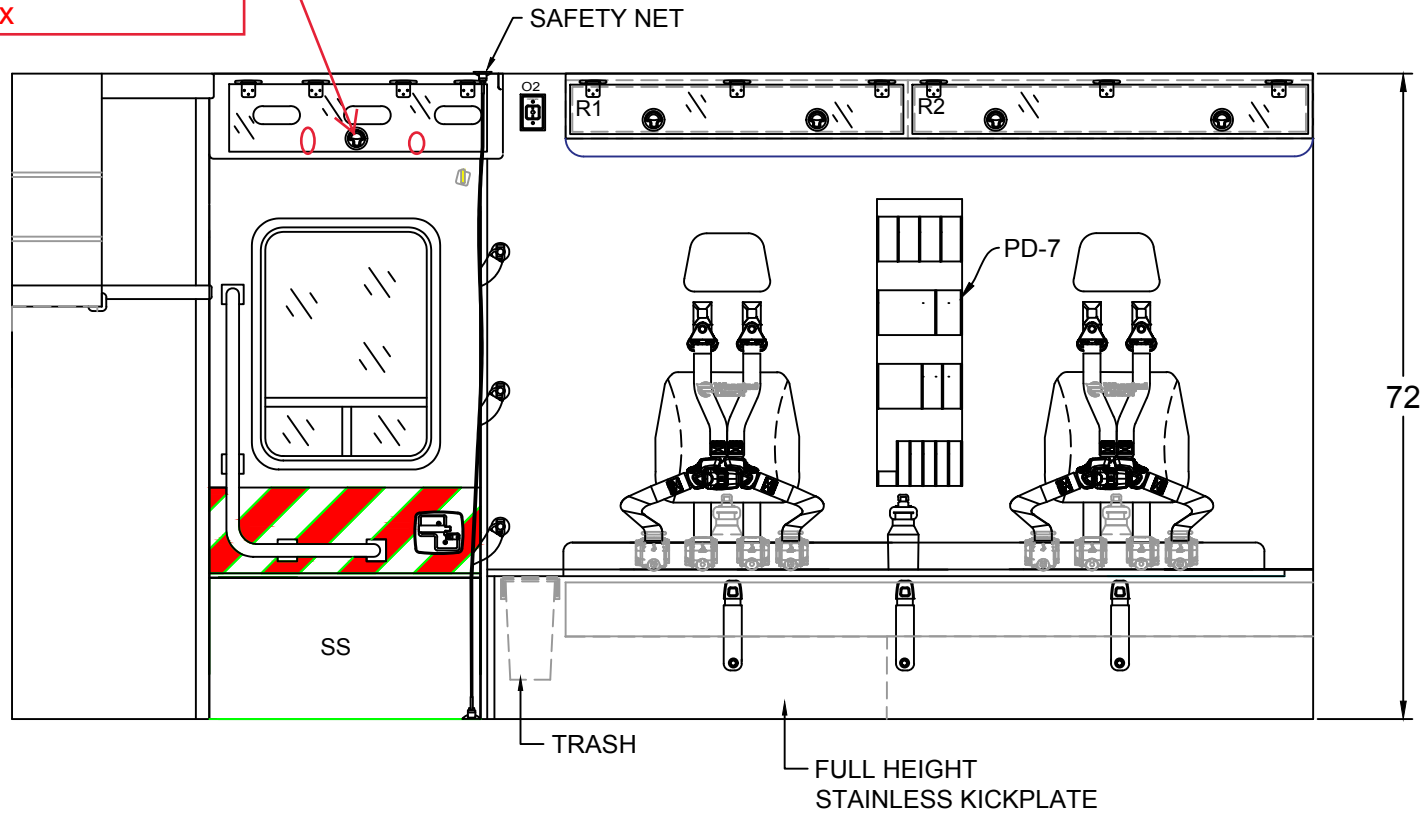

INTERIOR CABINET DIMENSIONS IN INCHES



TYPE 1 FORD F450 2019  
RIGHT INTERIOR

DATE: 3/14/19	SCALE
DRAWN BY: AP	DWG NO: 6 / 9

COMPT.	HEIGHT	WIDTH	DEPTH	COMPT.	HEIGHT	WIDTH	DEPTH
R1-R2	8.00	36.75	9.00				


48" AISLE

BE ADVISED THAT THESE ARE PRELIMINARY LAYOUTS INTENDED TO ILLUSTRATE DESIGN INTENT AND DIMENSIONS ARE FOR REFERENCE ONLY PRIOR TO FINAL ENGINEERING

CA165250

12' F450 TEXAS EDITION

153 X 98 X 72

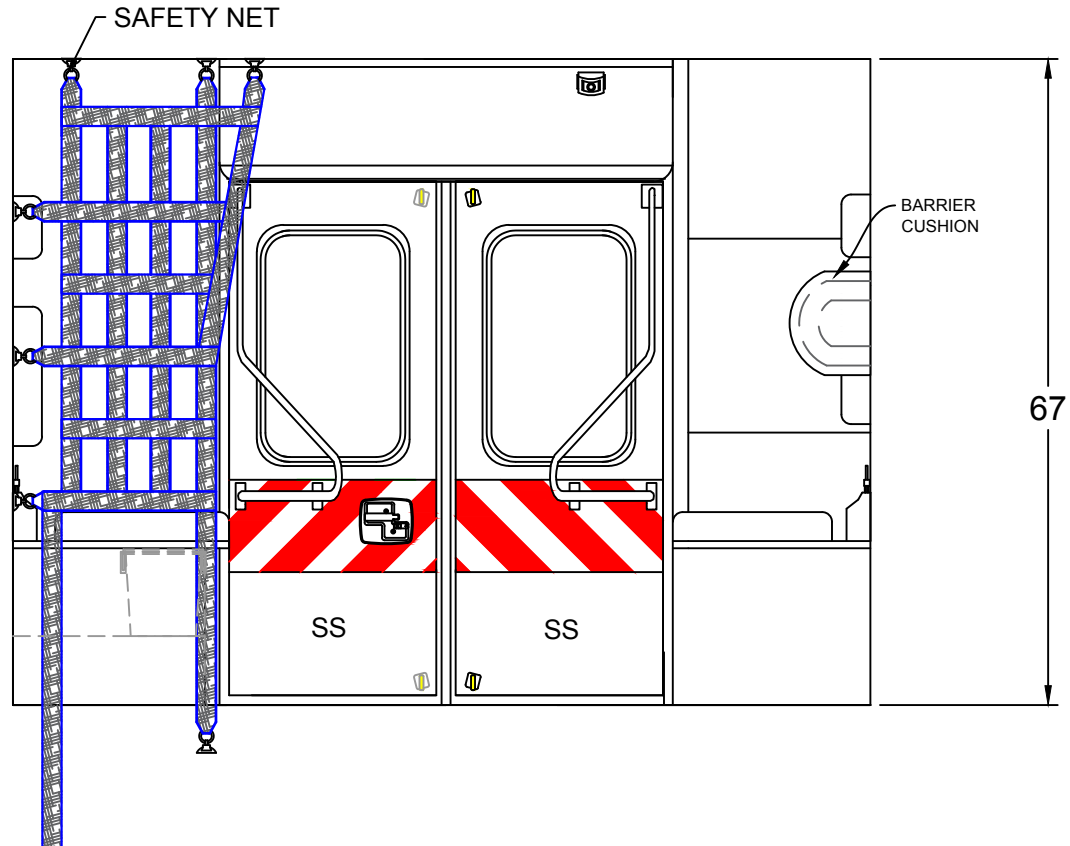

INTERIOR CABINET DIMENSIONS IN INCHES



COMPT.	HEIGHT	WIDTH	DEPTH	COMPT.	HEIGHT	WIDTH	DEPTH

TYPE 1 FORD F450 2019  
REAR BULKHEAD INTERIOR

DATE: 3/14/19 SCALE  
DRAWN BY: AP DWG NO: 7 / 9


48" AISLE

BE ADVISED THAT THESE ARE PRELIMINARY LAYOUTS INTENDED TO ILLUSTRATE DESIGN INTENT AND DIMENSIONS ARE FOR REFERENCE ONLY PRIOR TO FINAL ENGINEERING


CA165250

12' F450 TEXAS EDITION

153 X 98 X 72

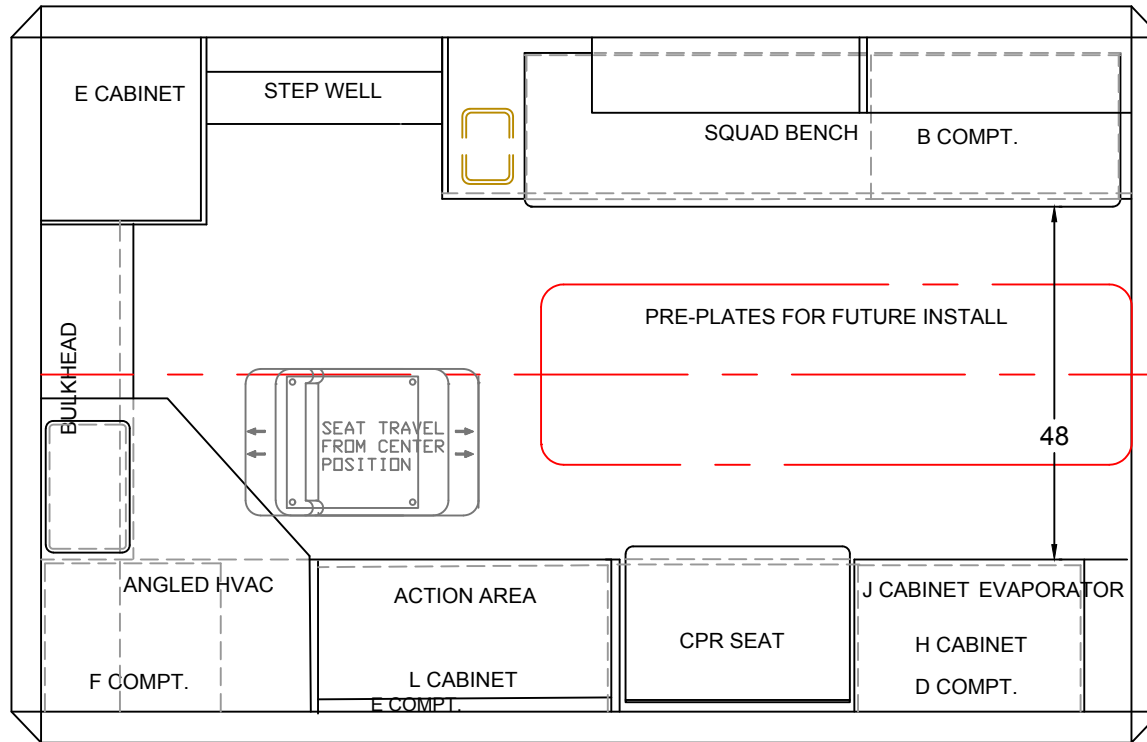


BE ADVISED THAT THESE ARE PRELIMINARY LAYOUTS INTENDED TO ILLUSTRATE DESIGN INTENT AND DIMENSIONS ARE FOR REFERENCE ONLY PRIOR TO FINAL ENGINEERING

INTERIOR CABINET DIMENSIONS IN INCHES								
CABINET	HEIGHT	WIDTH	DEPTH	CABINET	HEIGHT	WIDTH	DEPTH	
								TYPE 1 FORD F450 2019 FLOOR PLAN
48" AISLE								DATE: 3/14/19 SCALE:
								DWG NO: 8 / 9 DWN BY: AP

CA165250

12' F450 TEXAS EDITION

153 X 98 X 72

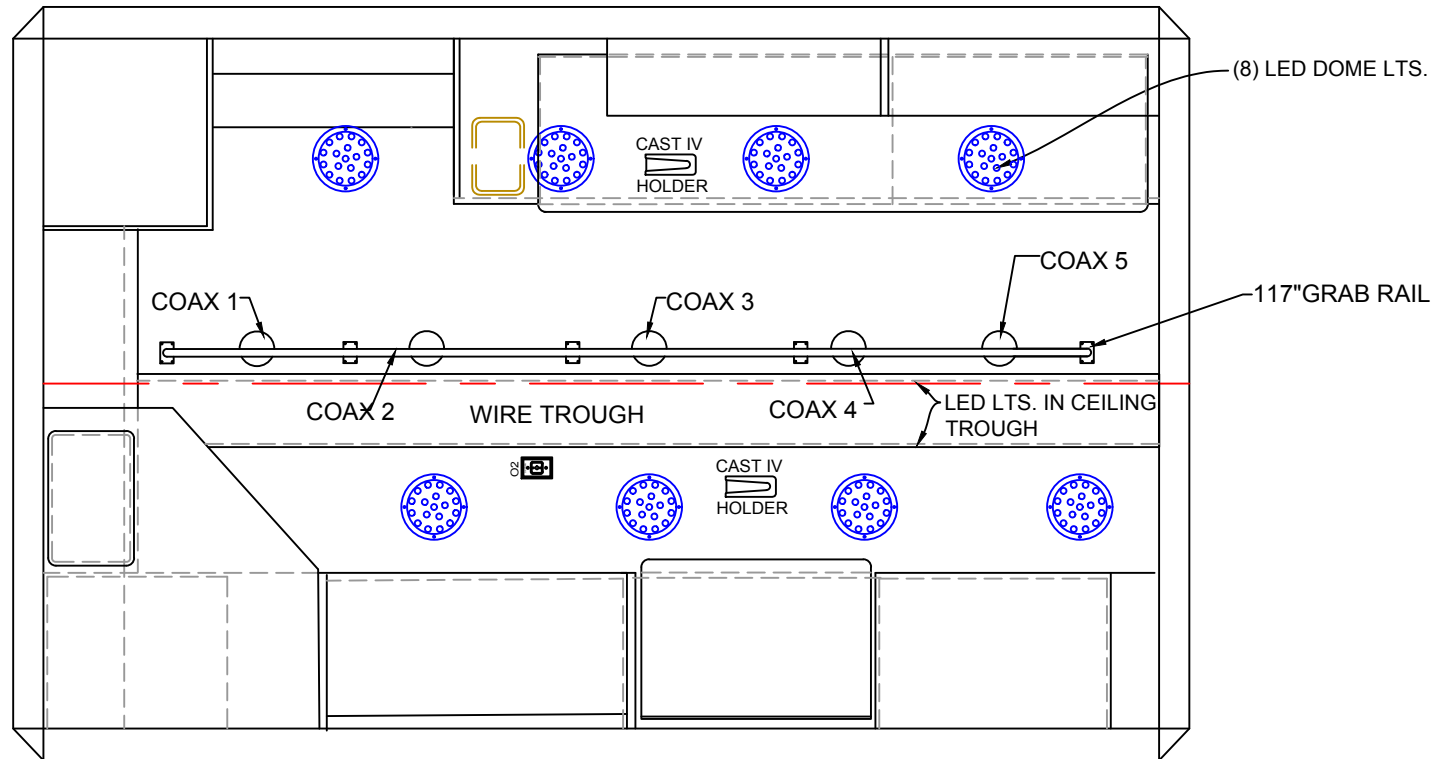

BE ADVISED THAT THESE ARE PRELIMINARY LAYOUTS INTENDED TO ILLUSTRATE DESIGN INTENT AND DIMENSIONS ARE FOR REFERENCE ONLY PRIOR TO FINAL ENGINEERING

INTERIOR CABINET DIMENSIONS IN INCHES

CABINET	HEIGHT	WIDTH	DEPTH	CABINET	HEIGHT	WIDTH	DEPTH



TYPE 1 FORD F450 2019  
LINER

DATE: 3/14/19	SCALE
DWN BY: AP	DWG NO: 9 / 9

48" AISLE